




1 PLANTA BAIXA - DEMOLIR/CONSTRUIR
ESCALA 1/100

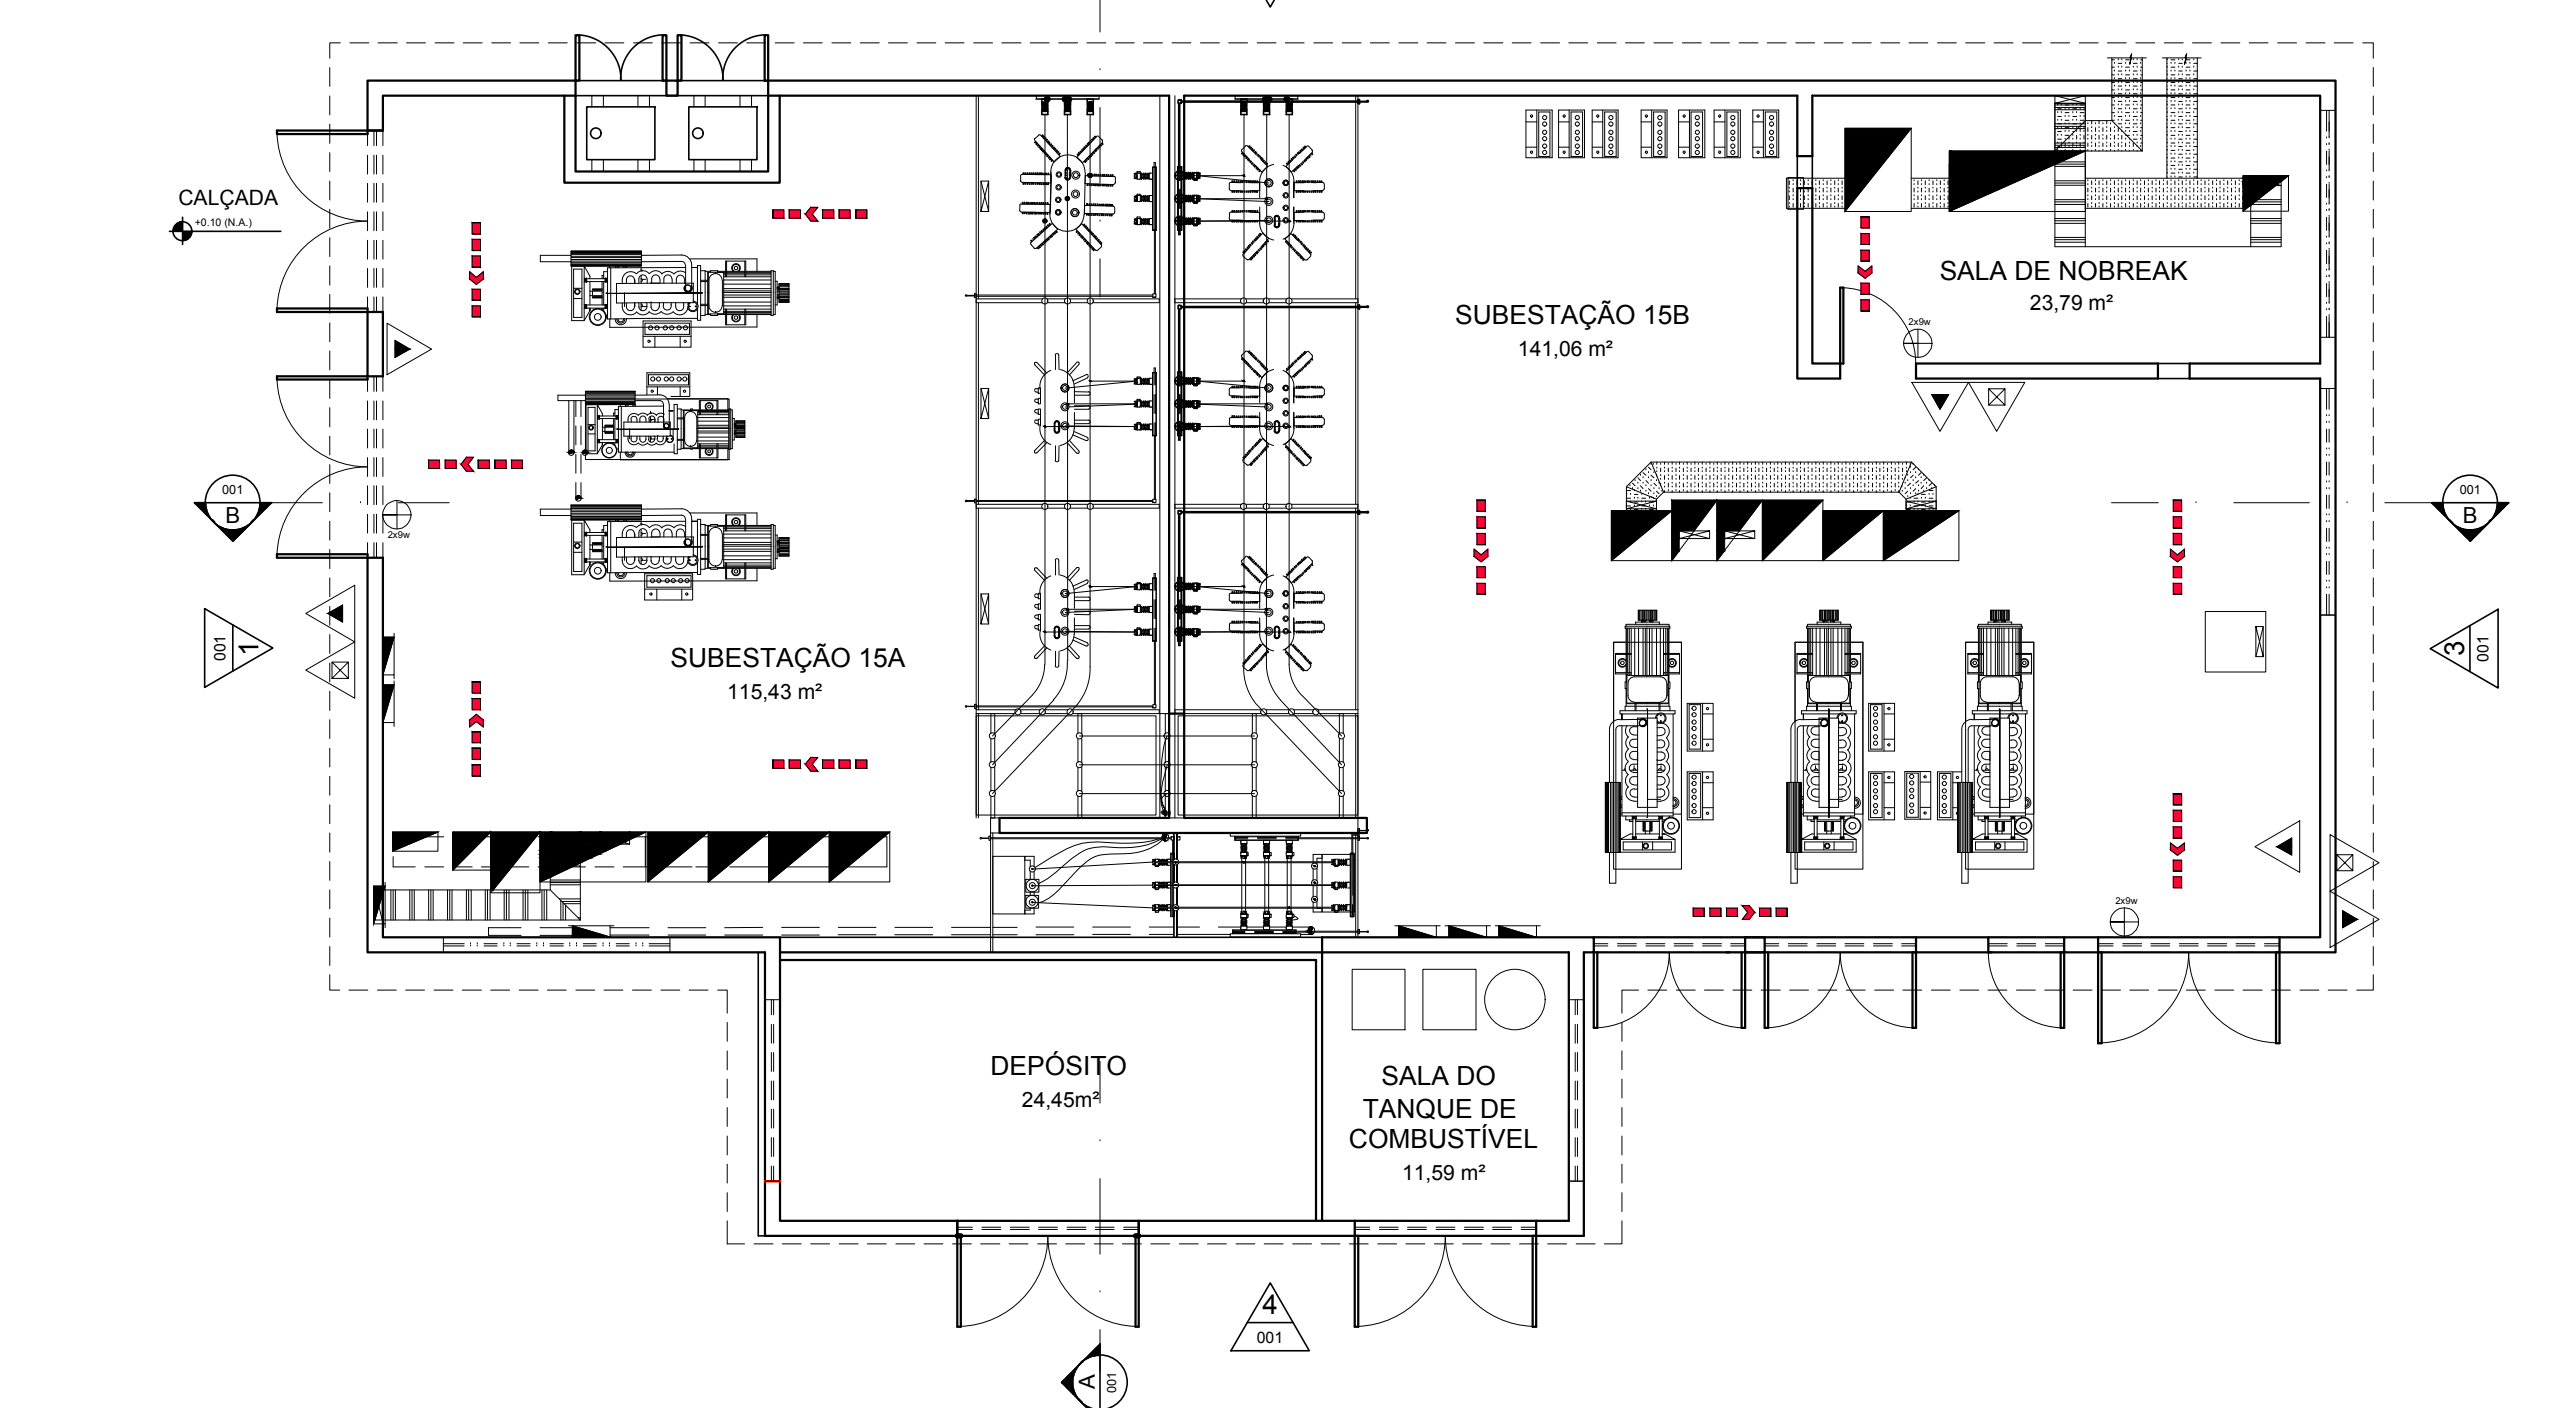


2 PLANTA BAIXA - LAYOUT
ESCALA 1/100

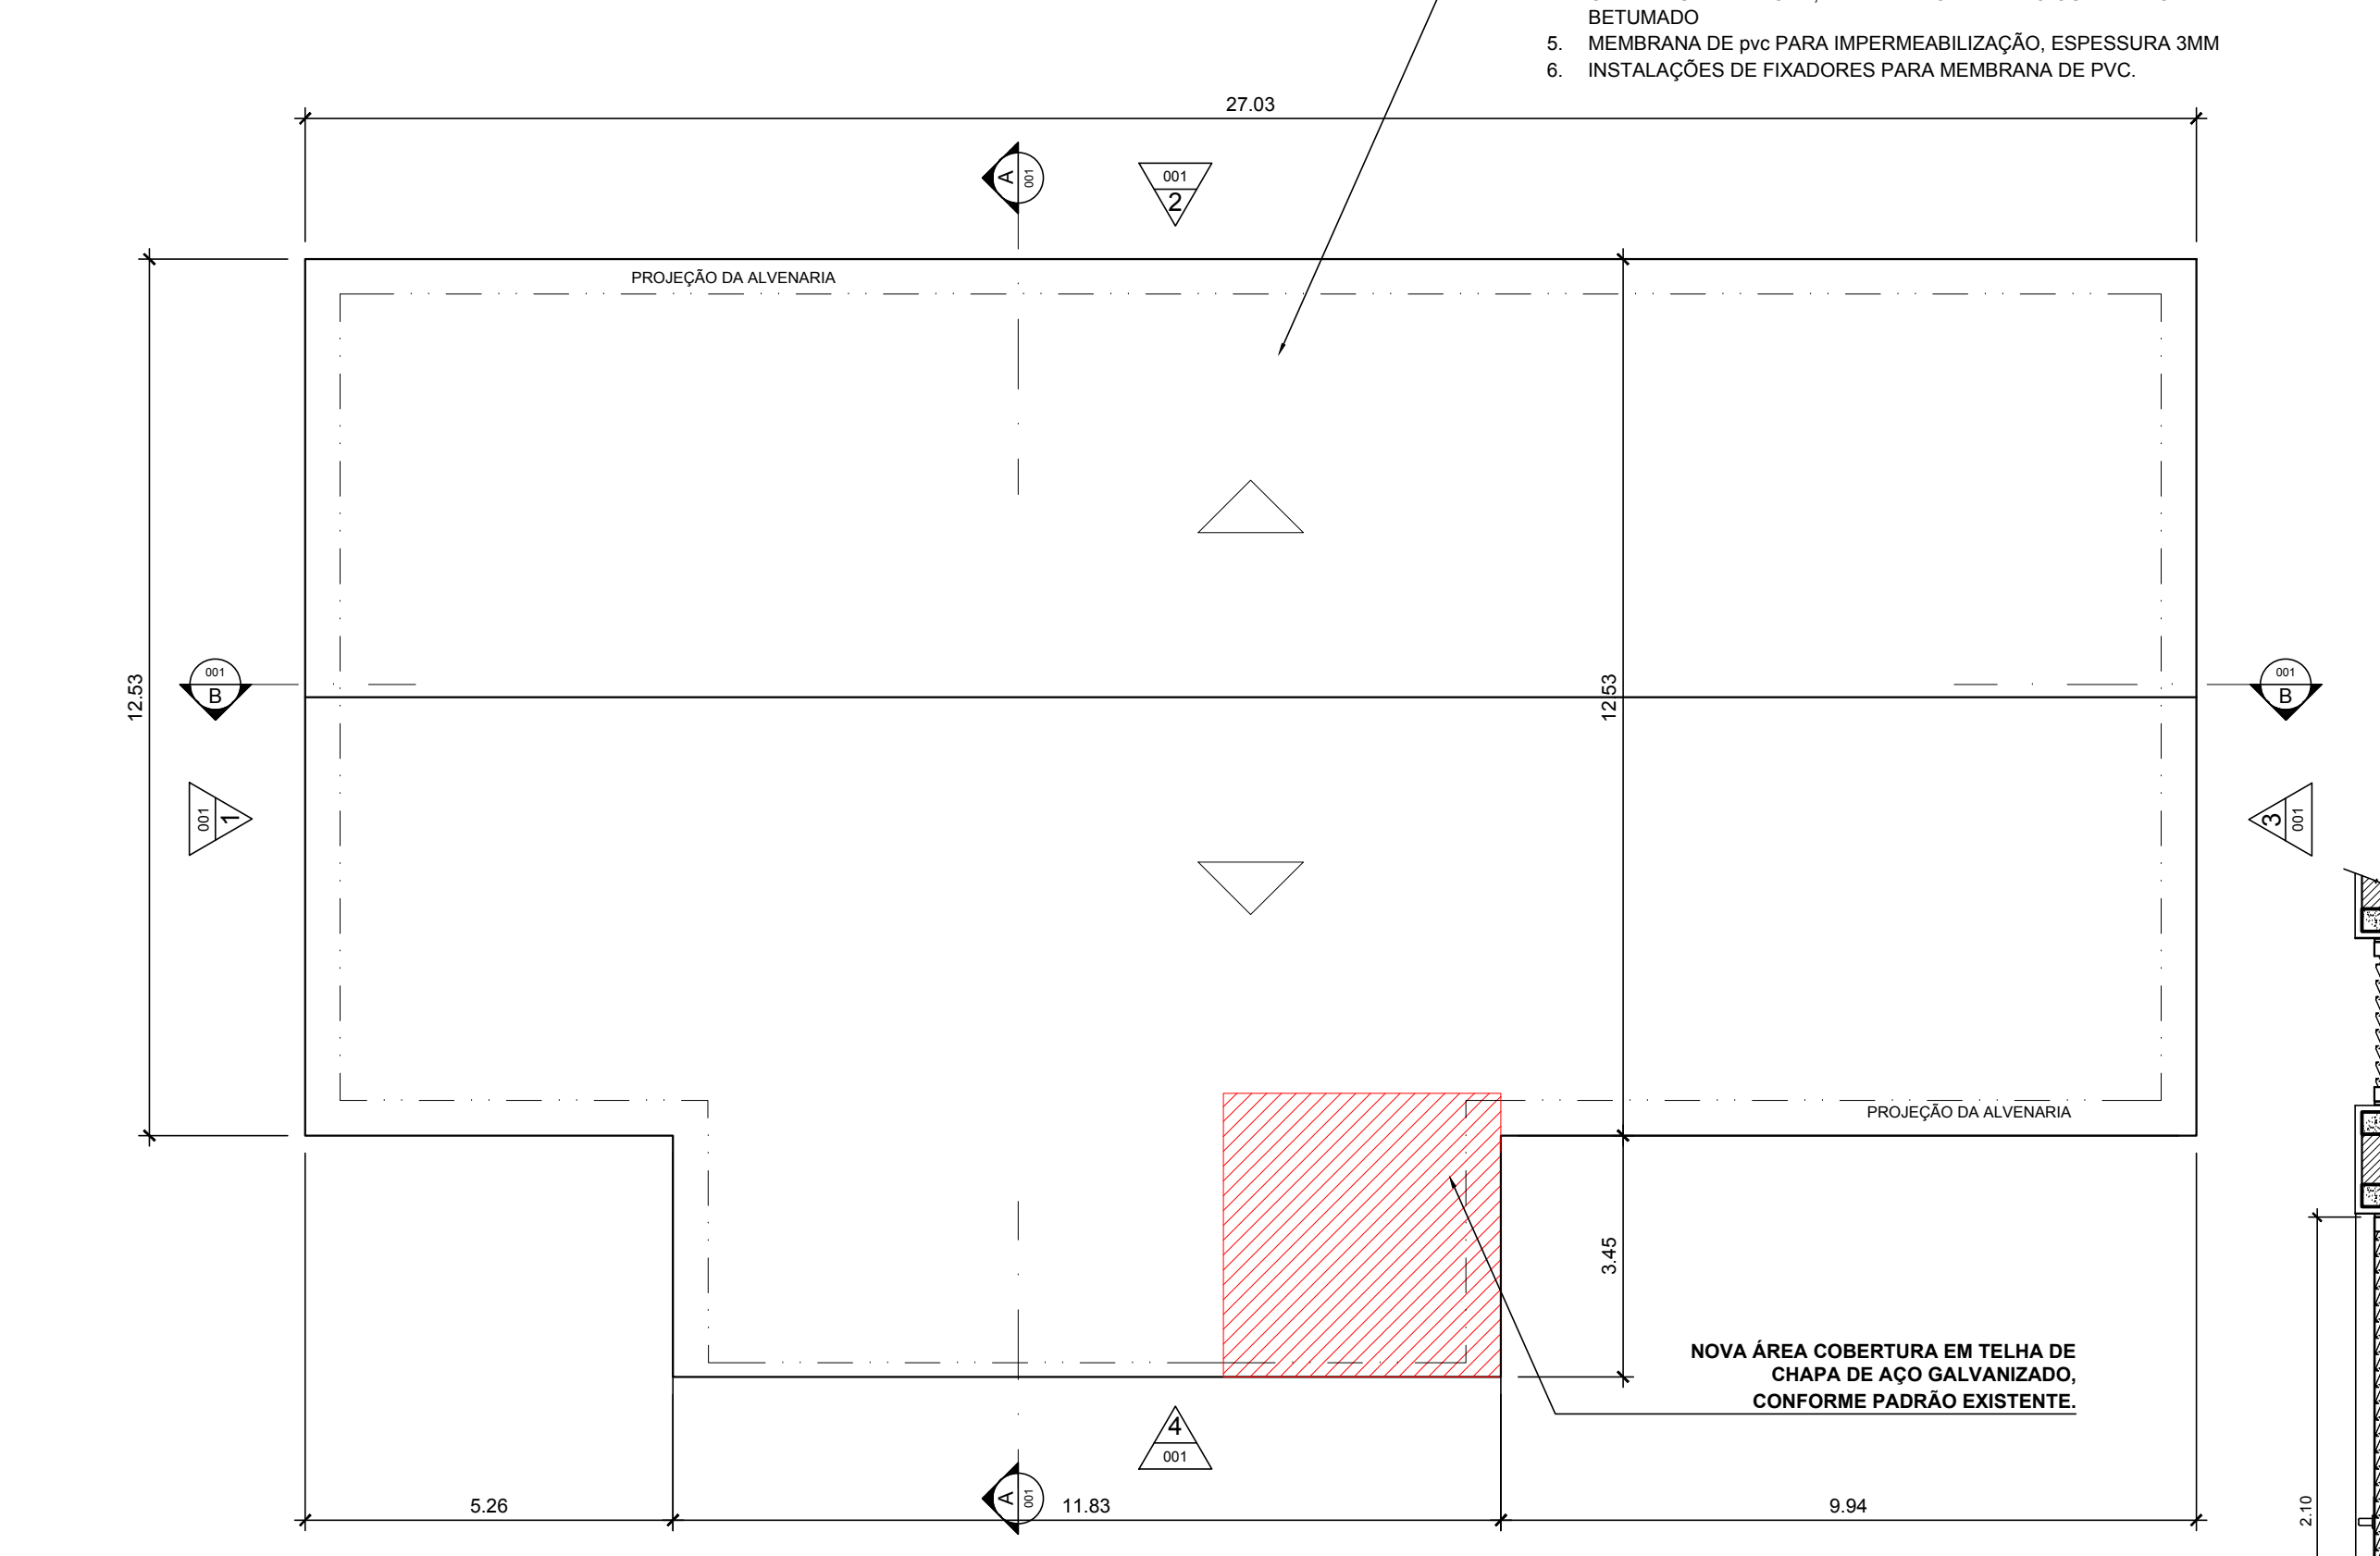


3 PLANTA BAIXA - LAYOUT
ESCALA 1/100

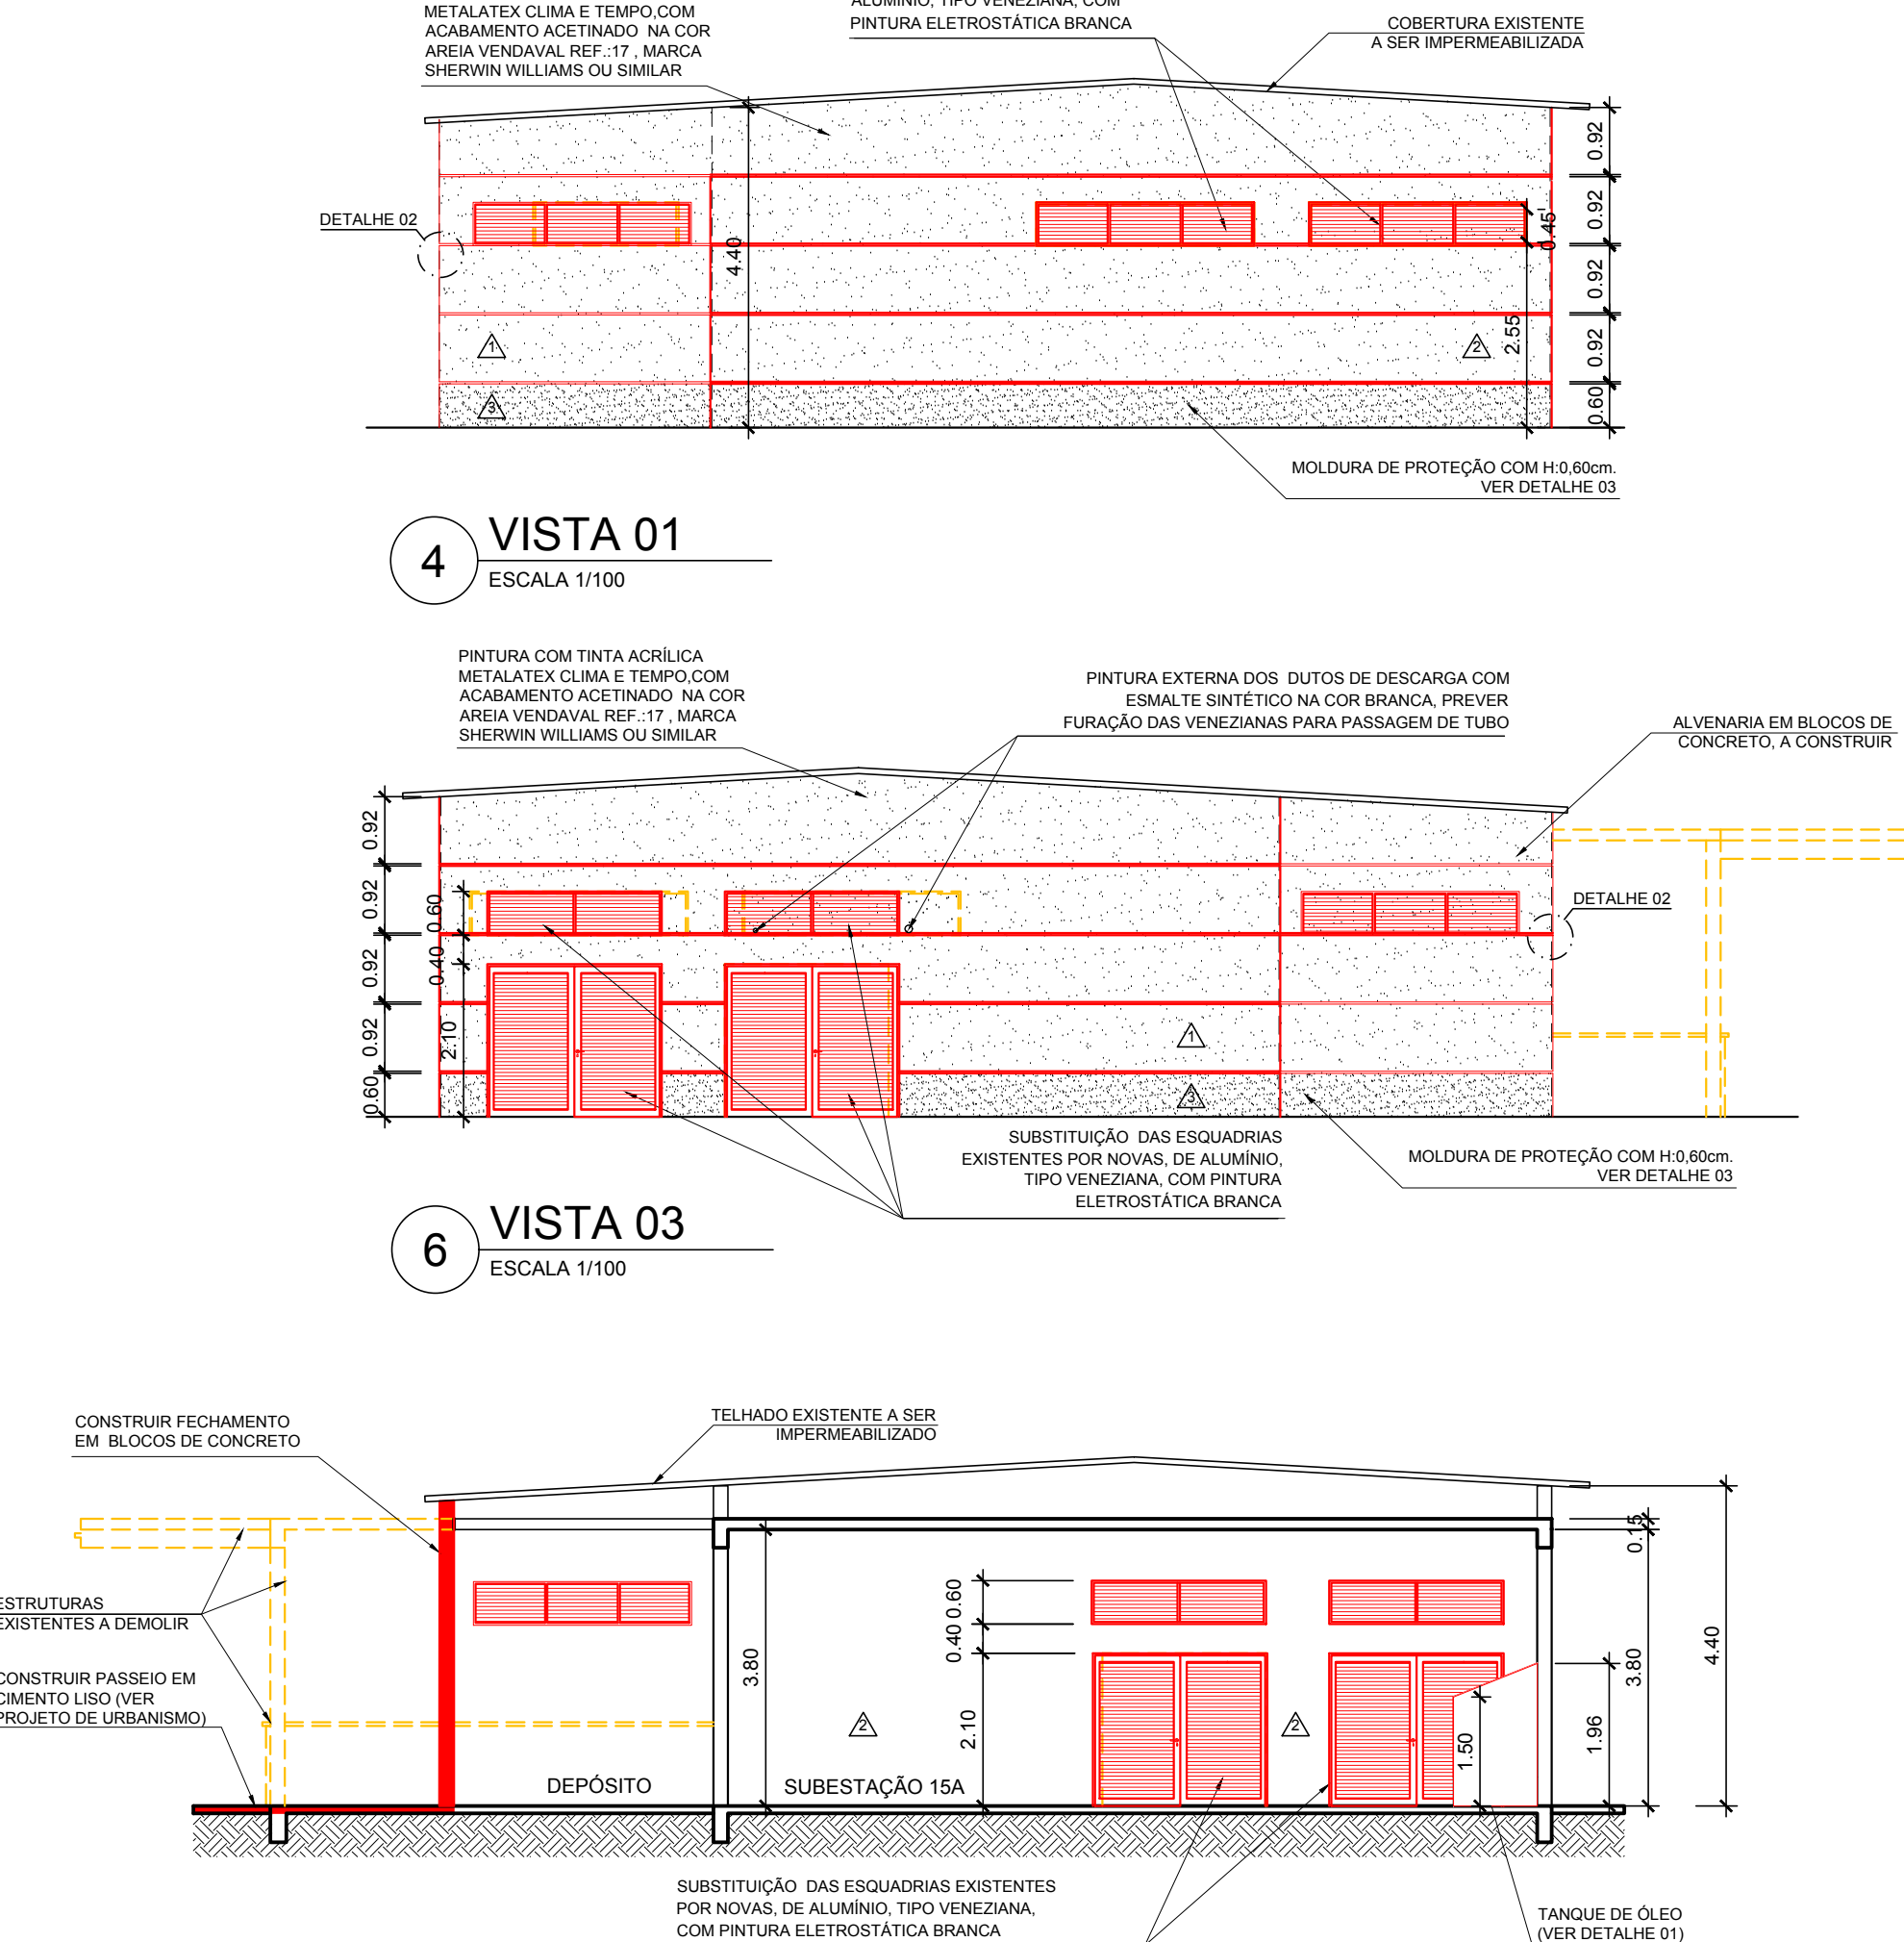


4 VISTA 01
ESCALA 1/100

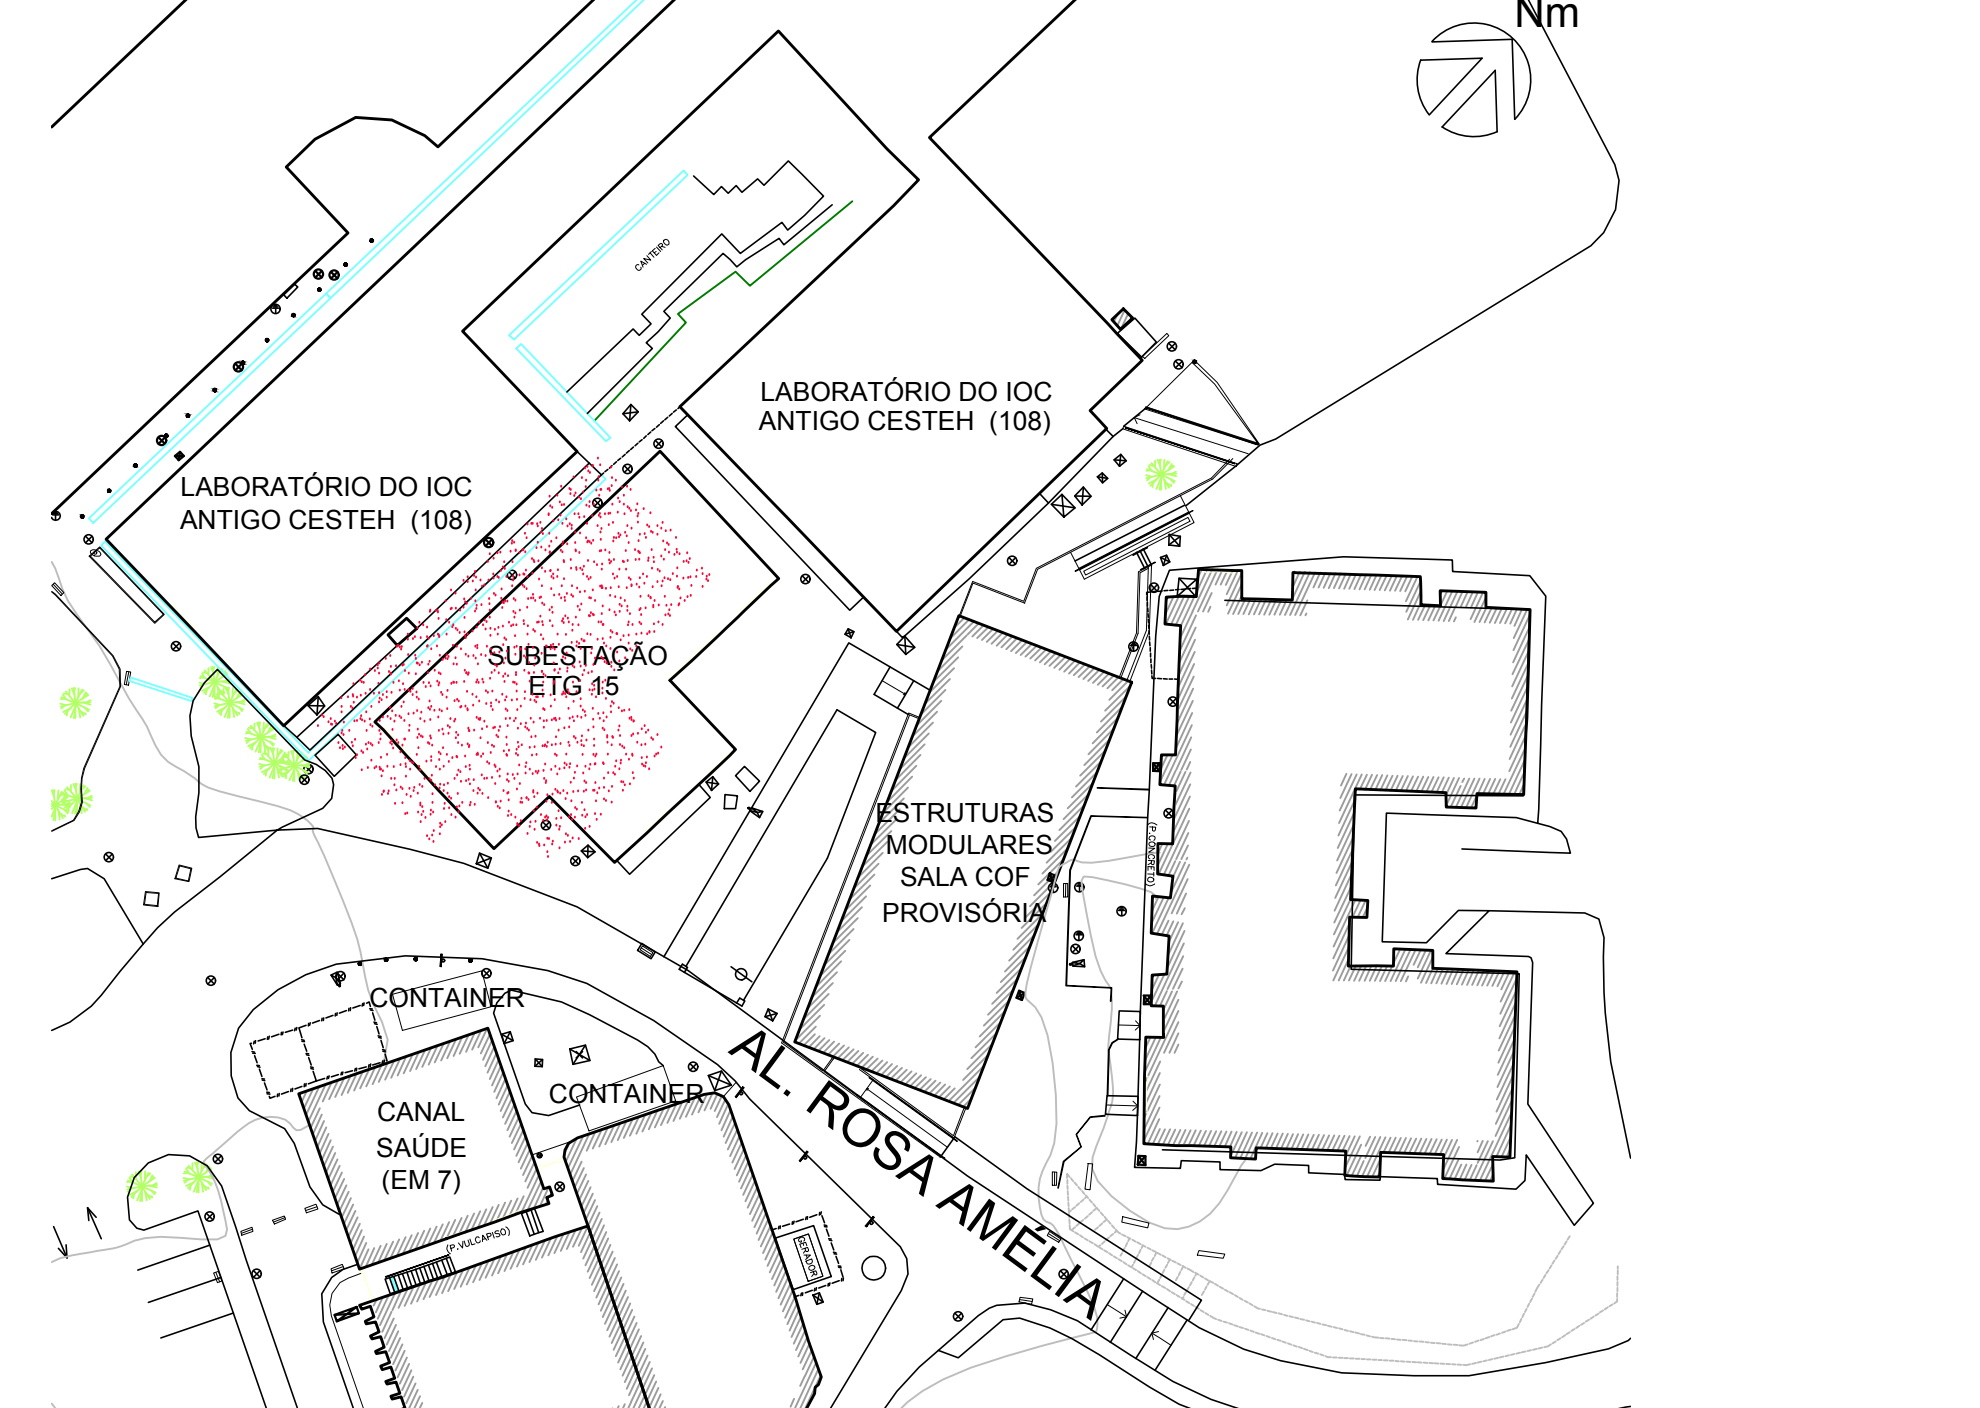


5 VISTA 02
ESCALA 1/100

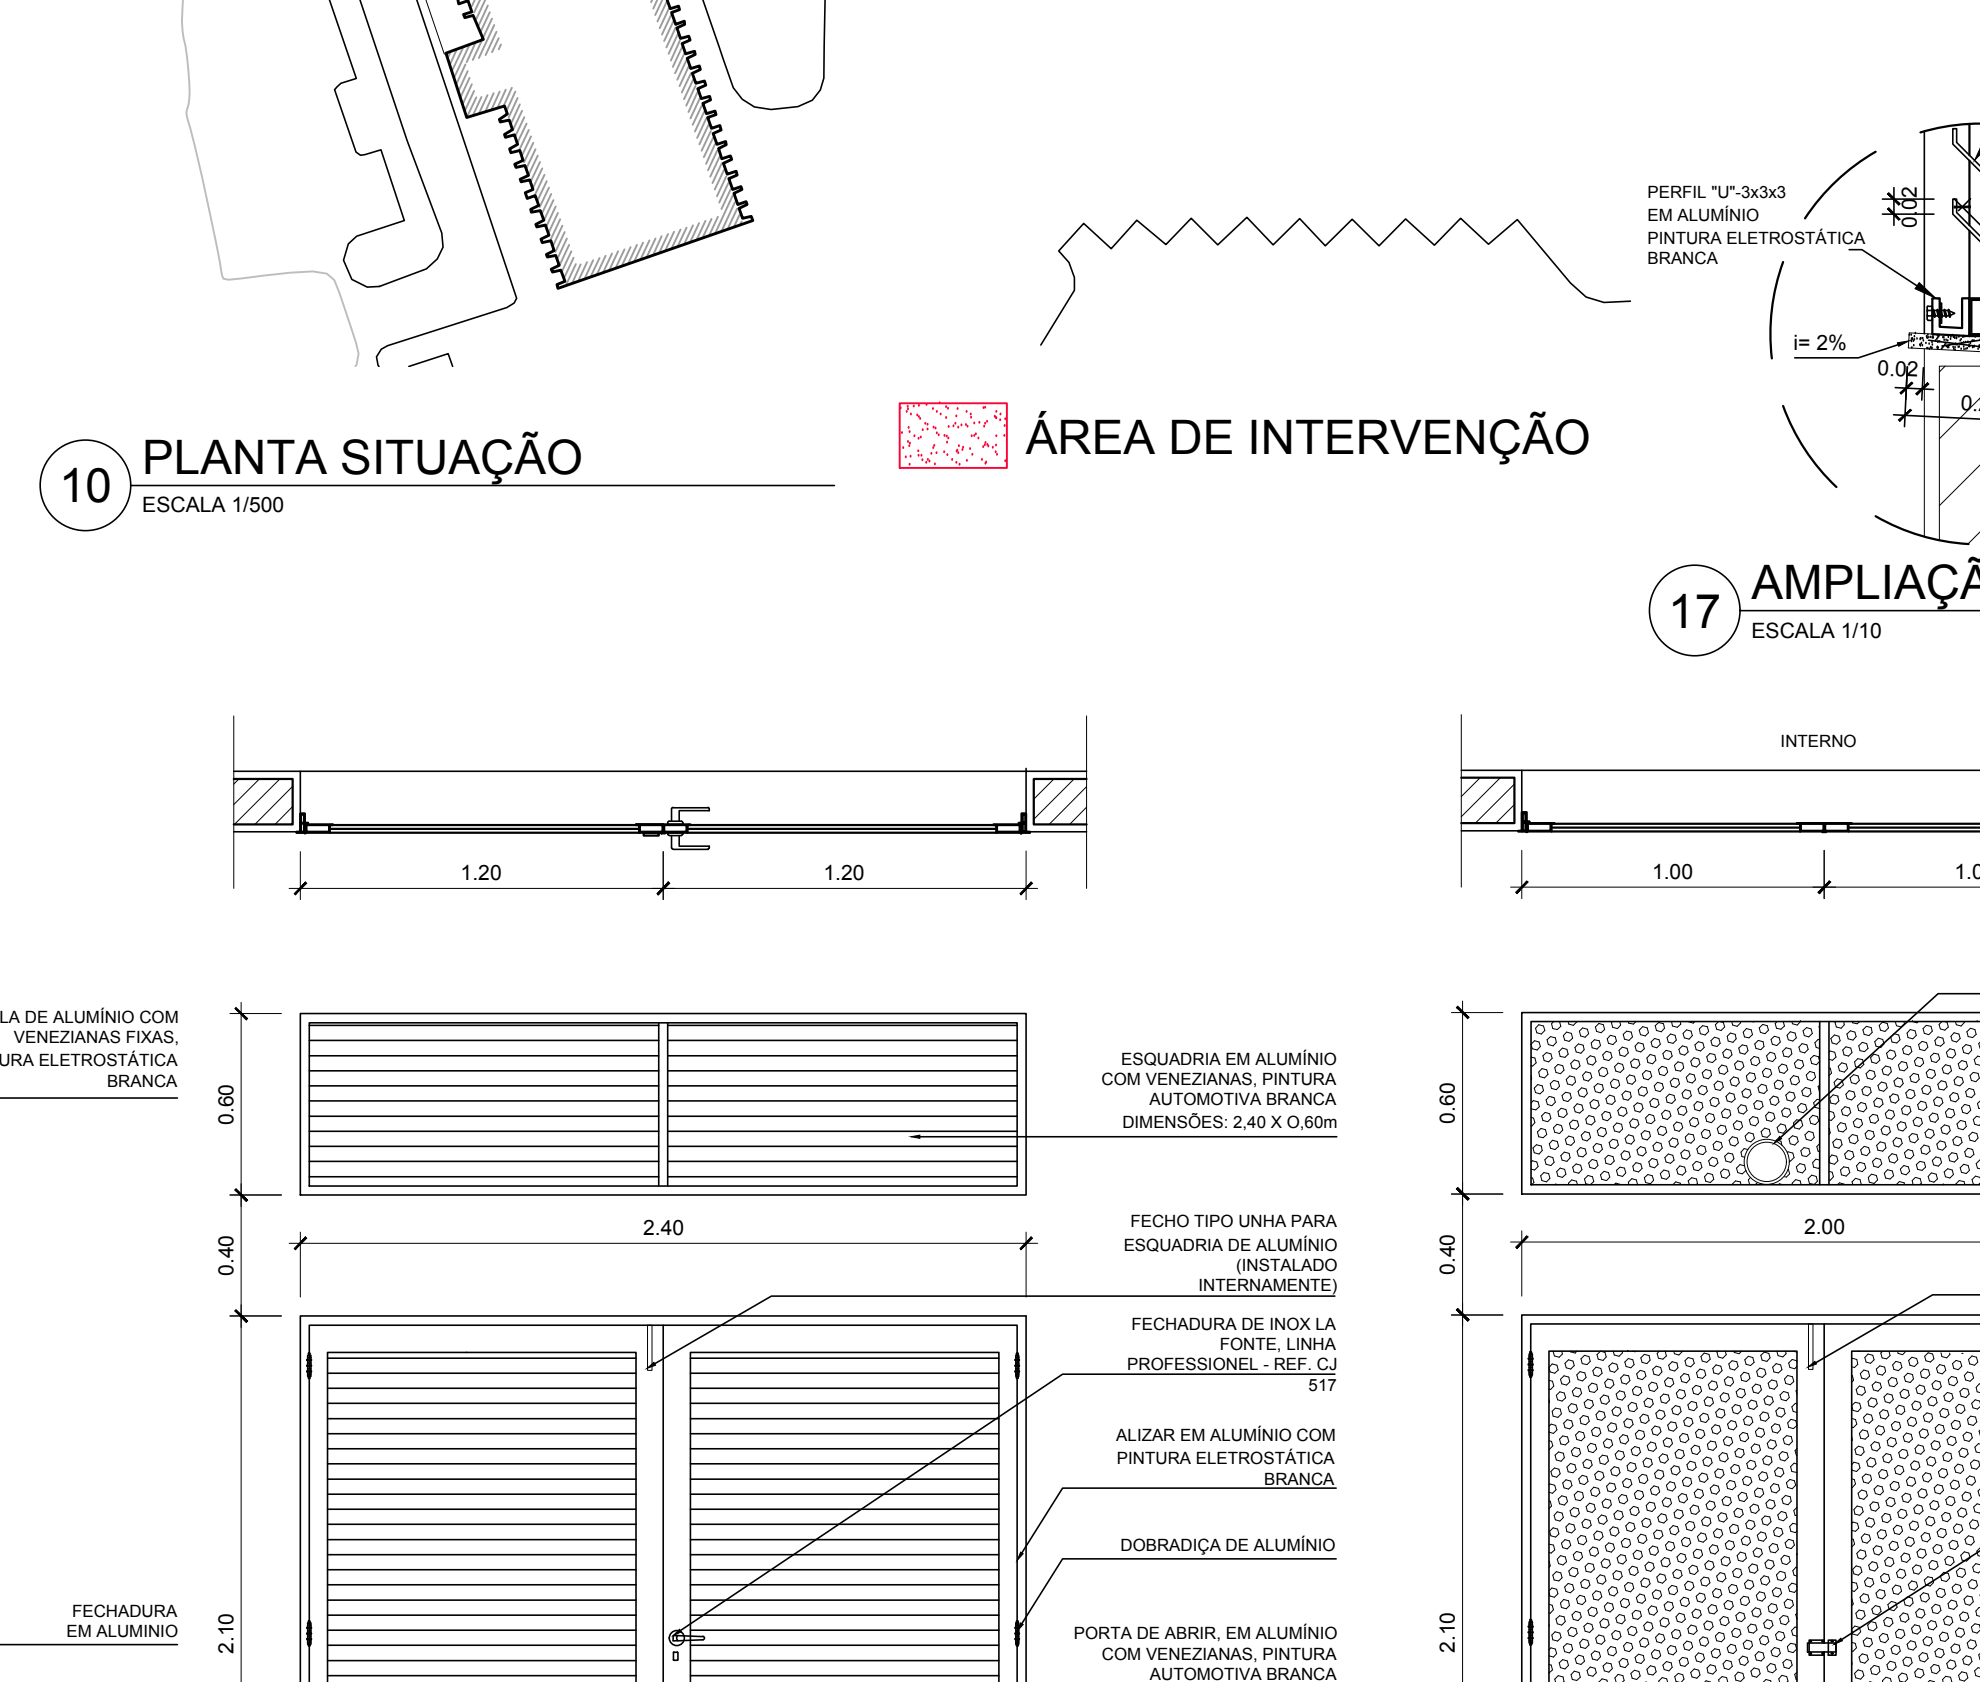

6 VISTA 03
ESCALA 1/100

 


7 VISTA 04
ESCALA 1/100

 


8 VISTA 05
ESCALA 1/100




9 VISTA 06
ESCALA 1/100

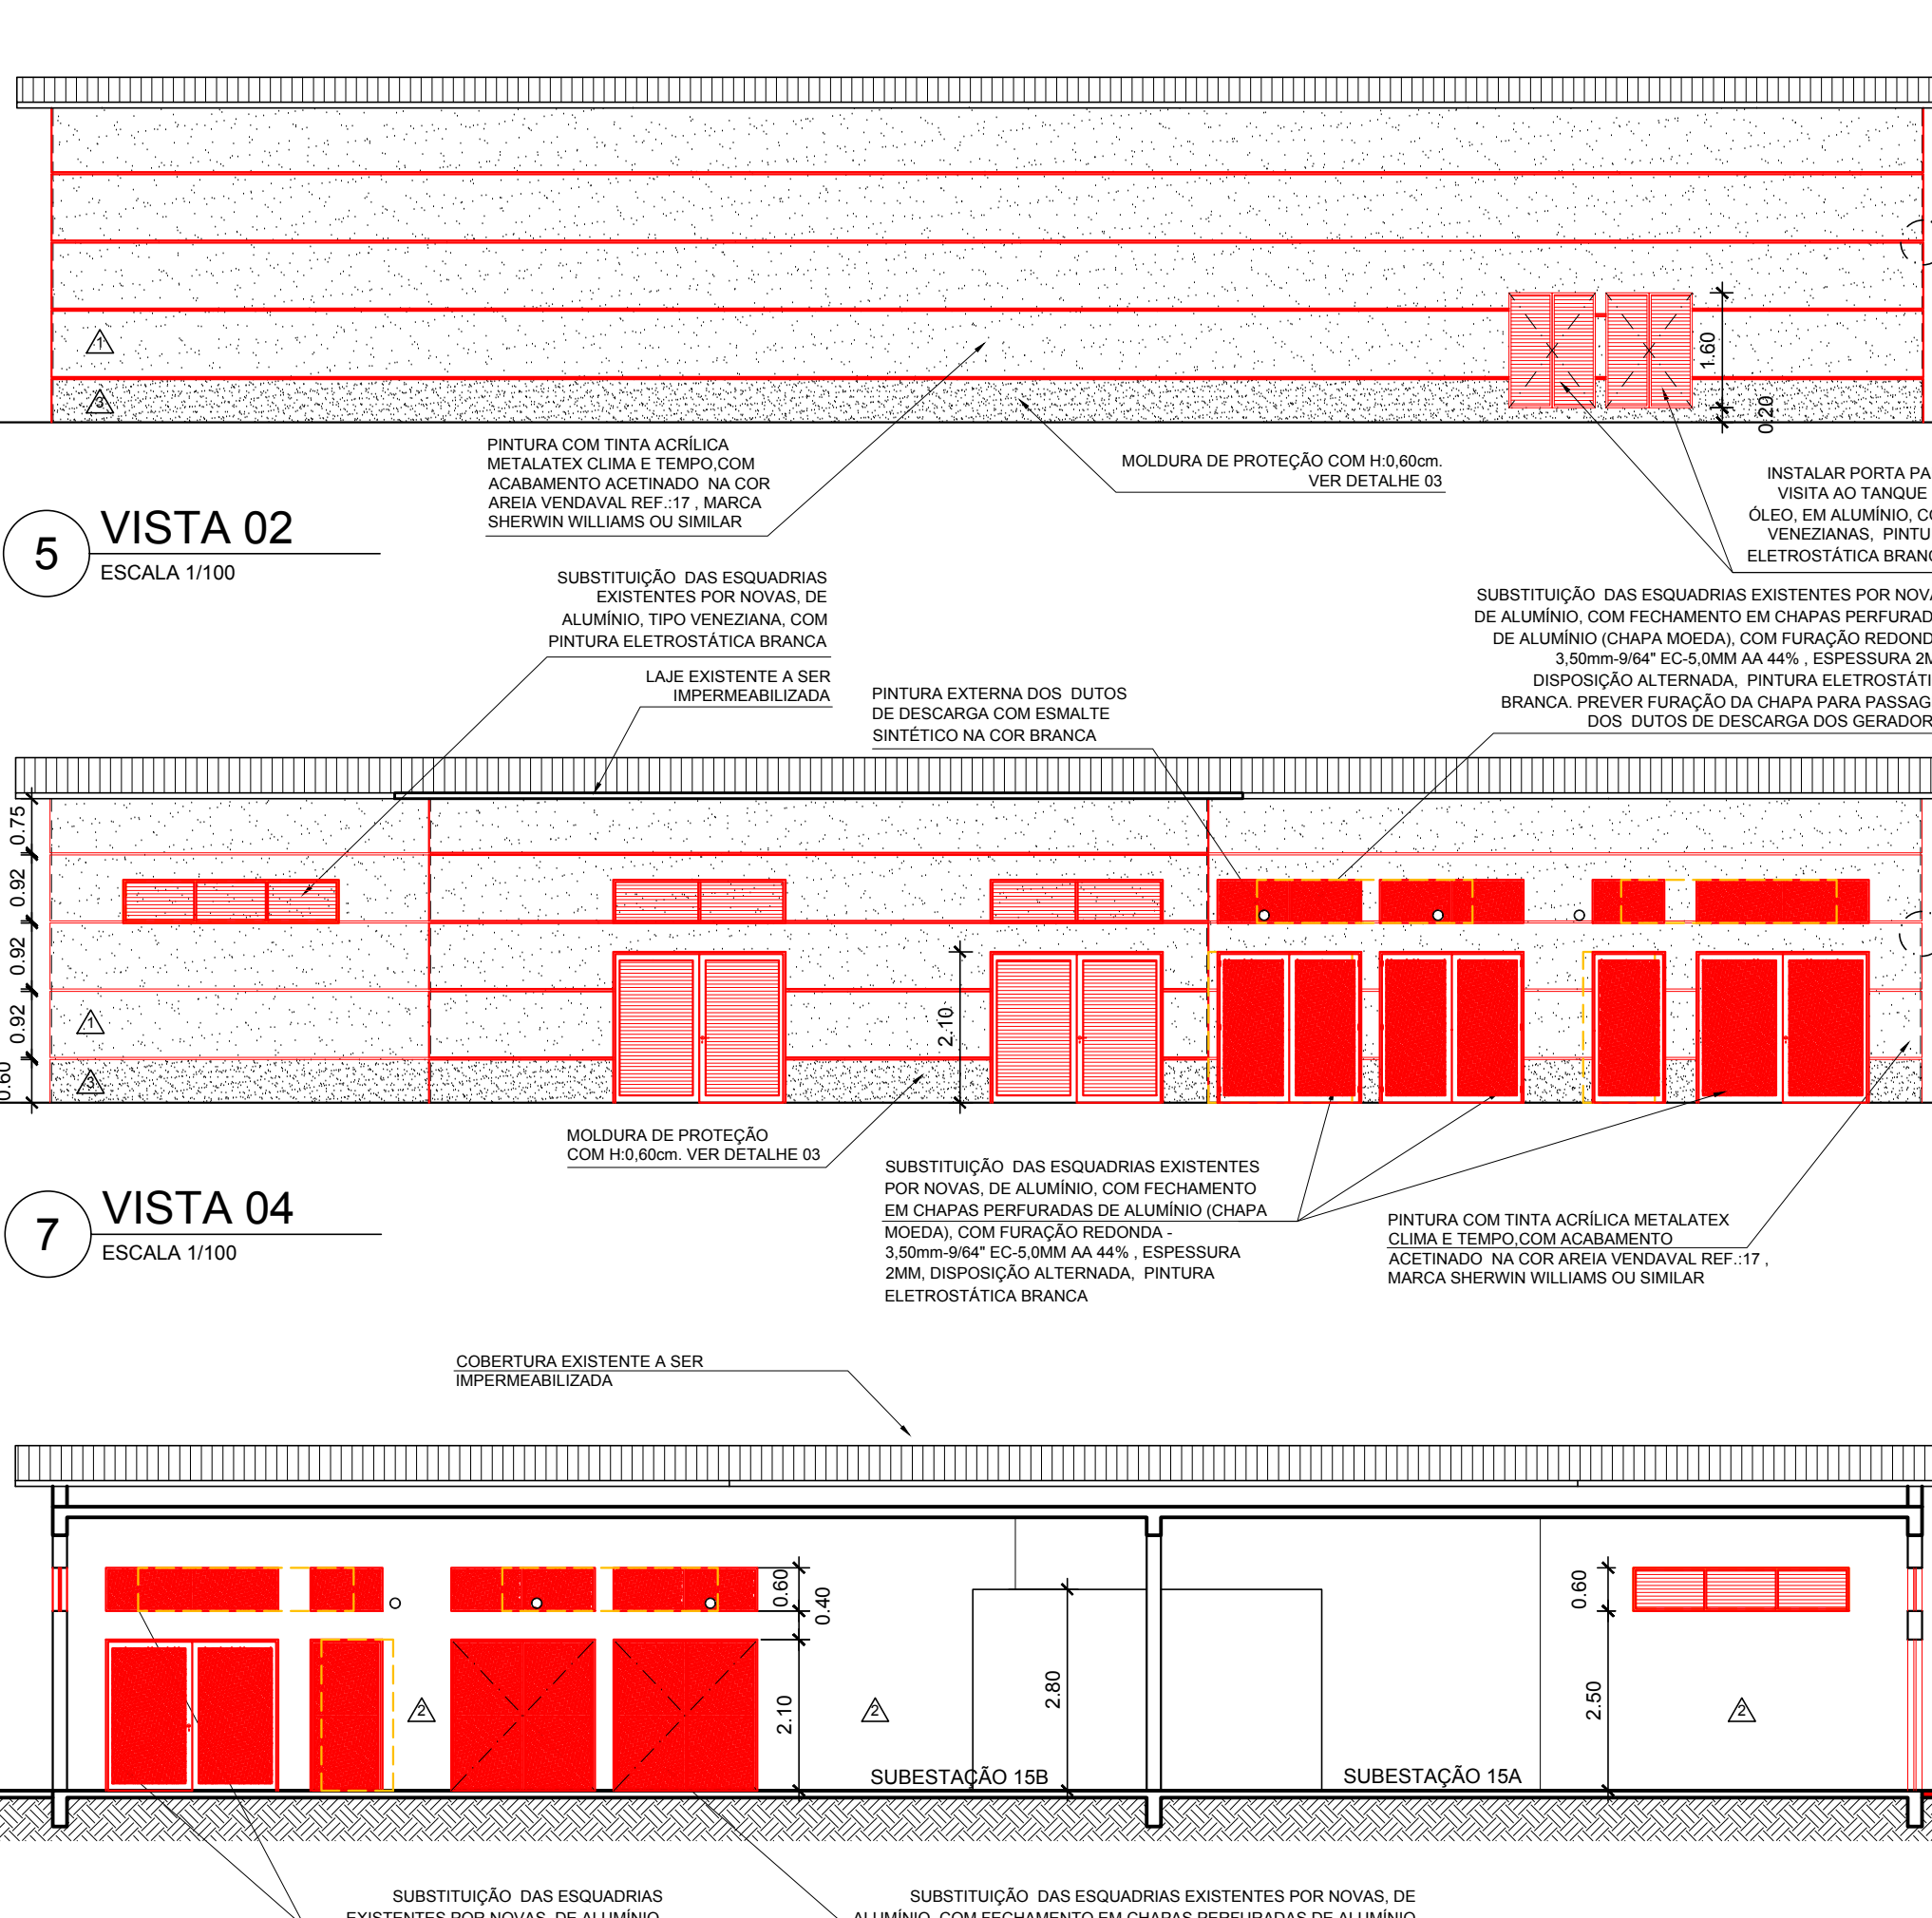

10 VISTA 07
ESCALA 1/100

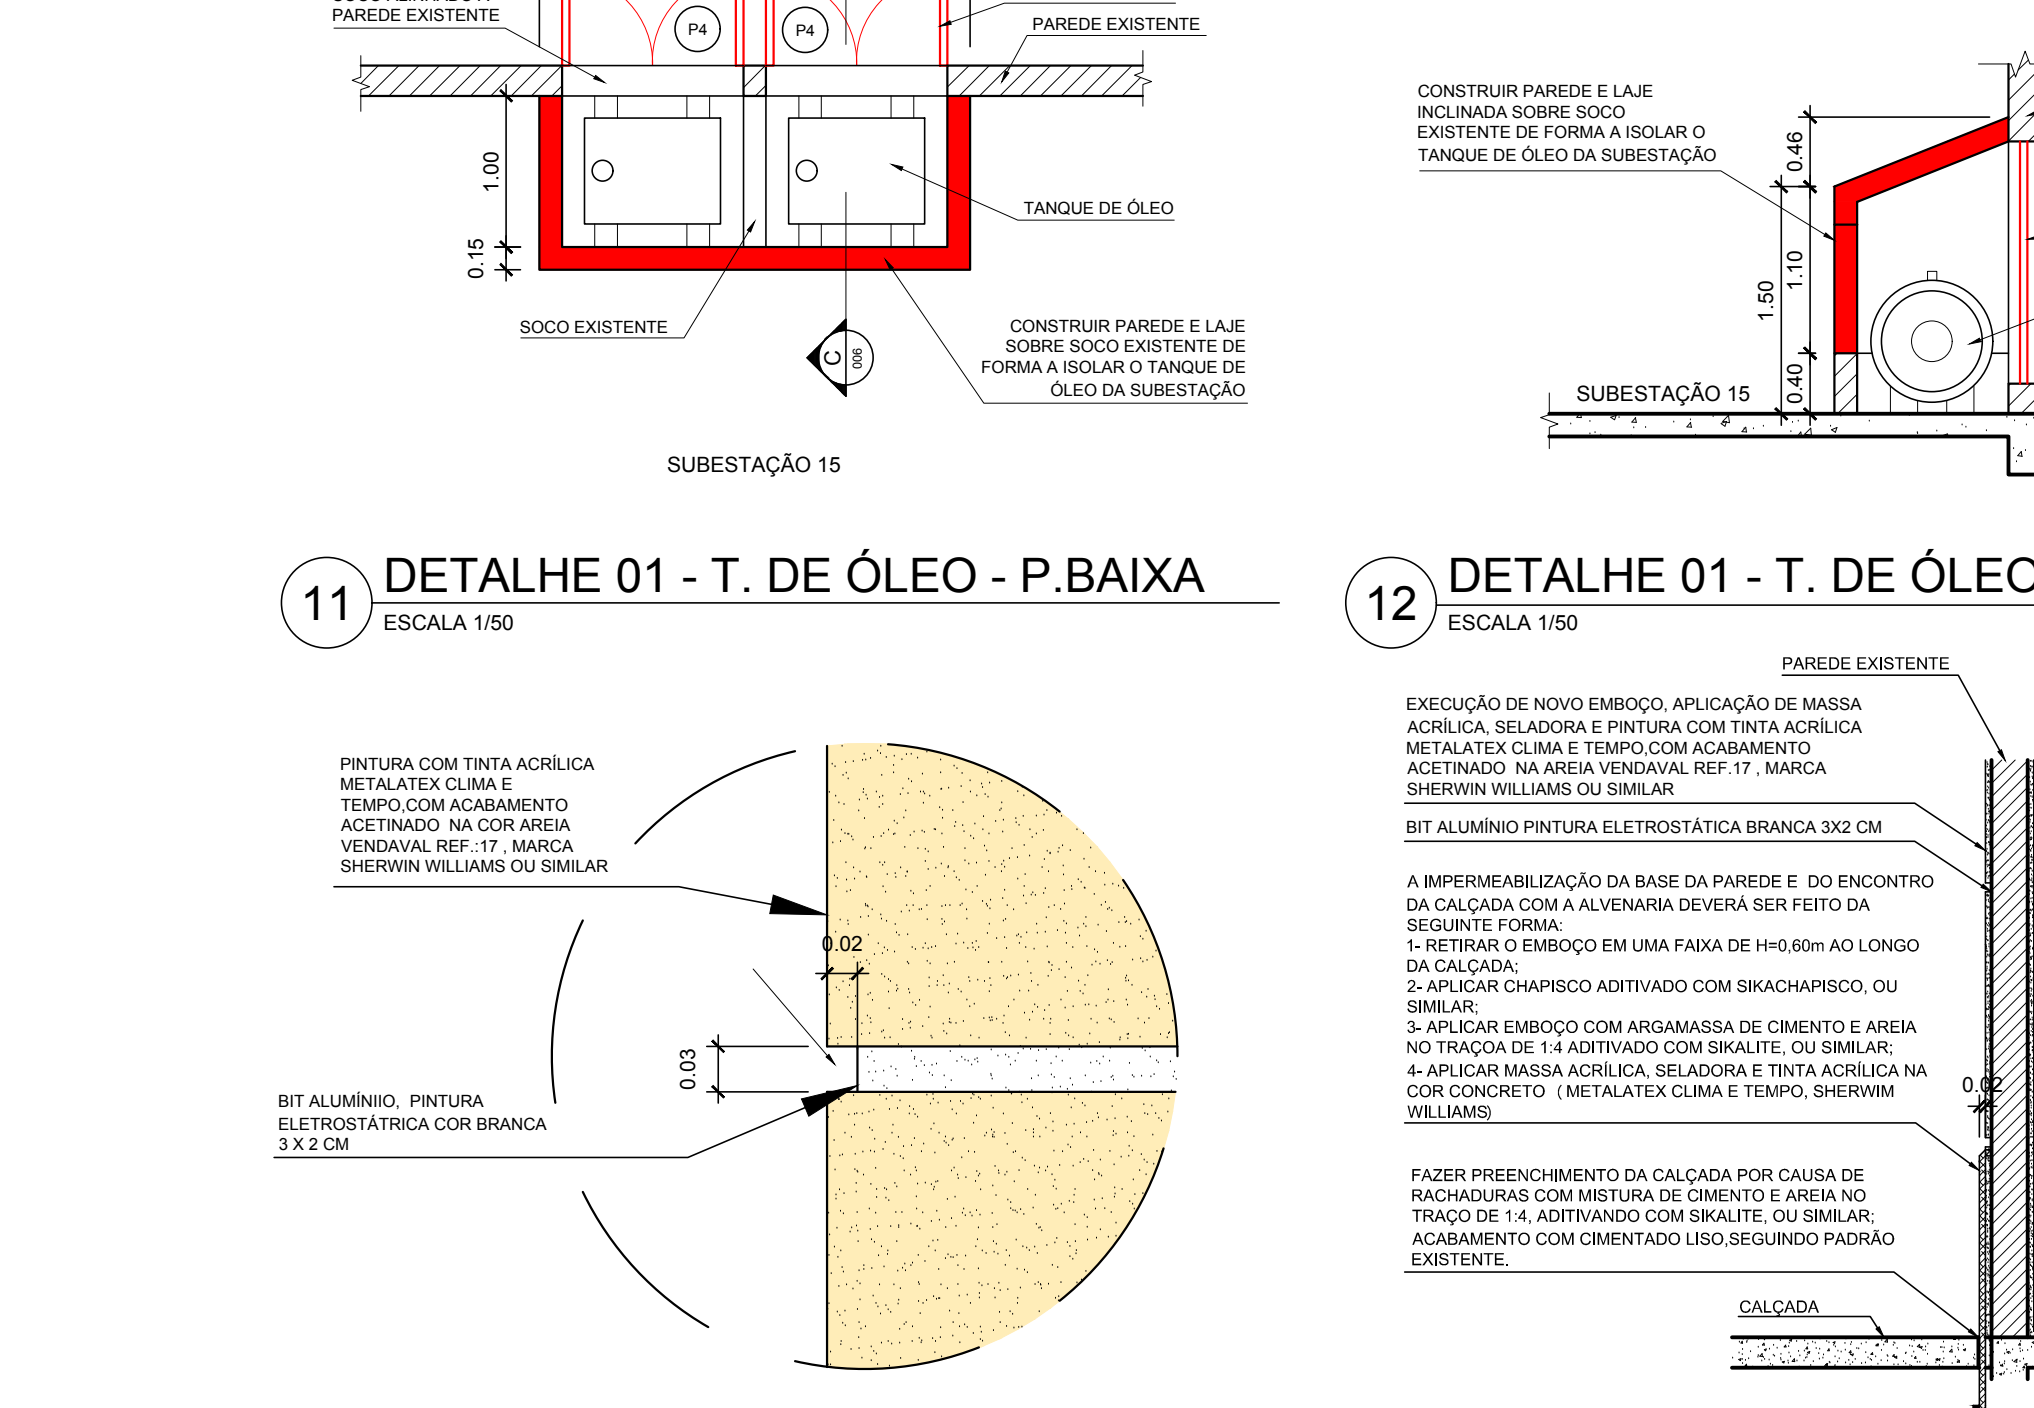


11 VISTA 08
ESCALA 1/100

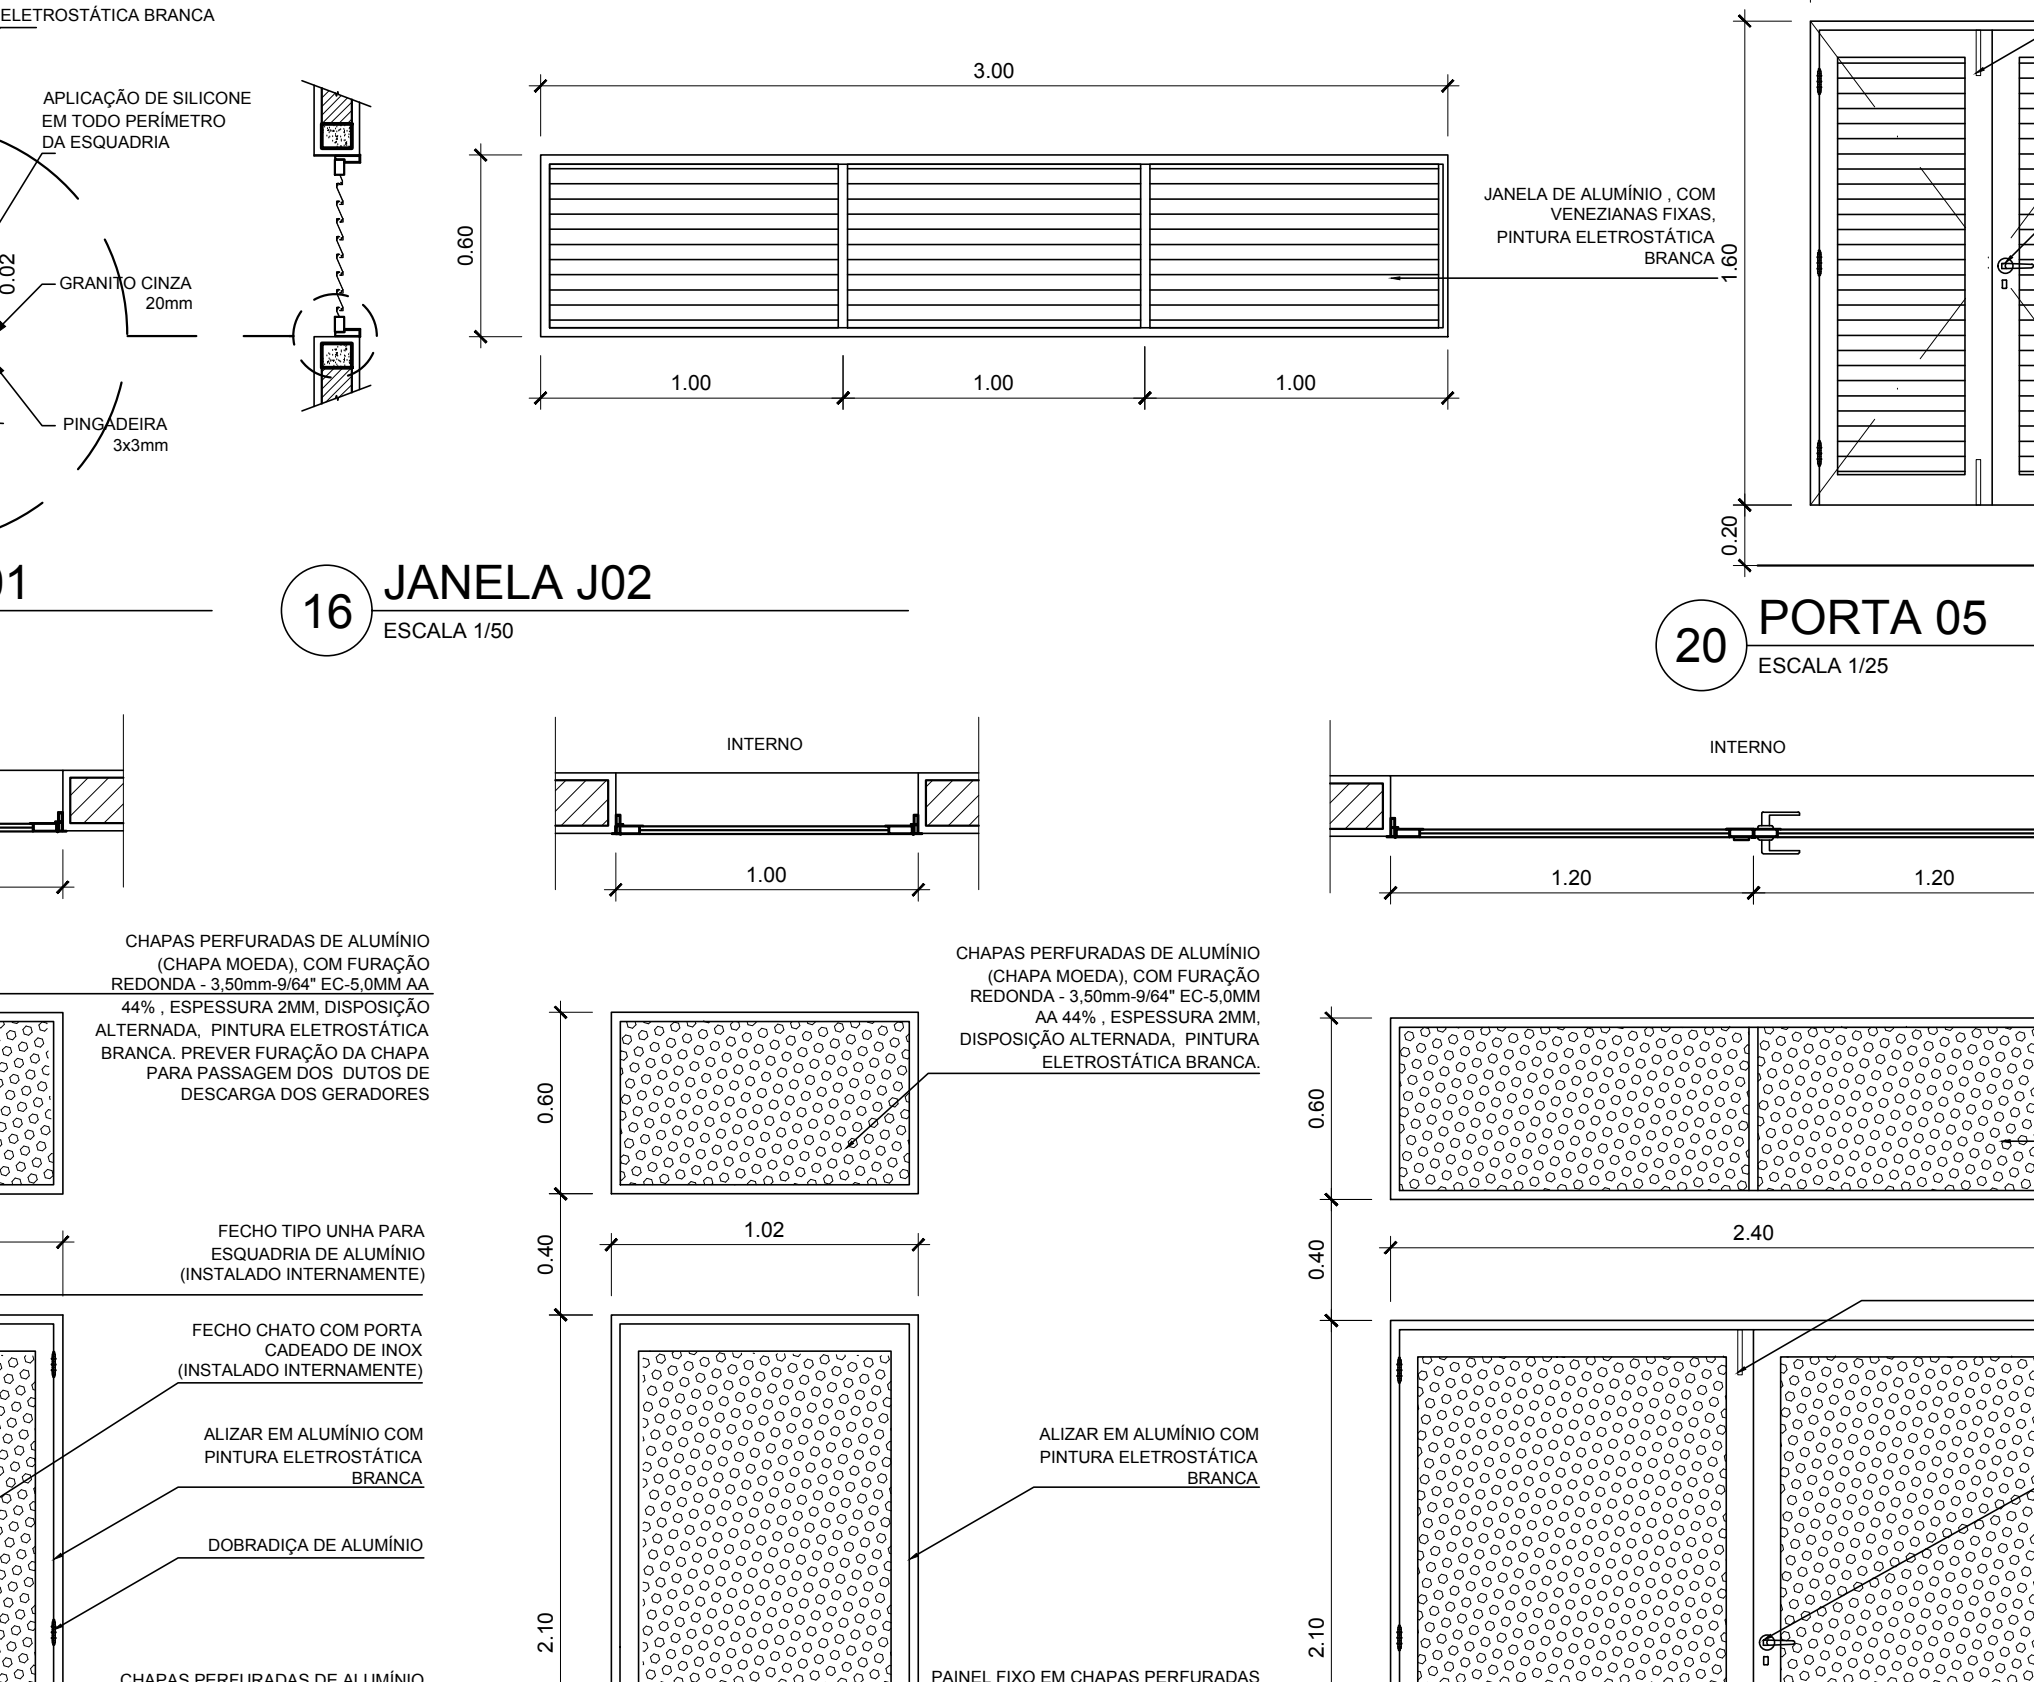

12 VISTA 09
ESCALA 1/100



13 VISTA 10
ESCALA 1/100

 

14 VISTA 11
ESCALA 1/100



15 VISTA 12
ESCALA 1/100

16 VISTA 13
ESCALA 1/100

17 VISTA 14
ESCALA 1/100

18 VISTA 15
ESCALA 1/100

19 VISTA 16
ESCALA 1/100

20 VISTA 17
ESCALA 1/100

21 VISTA 18
ESCALA 1/100

22 VISTA 19
ESCALA 1/100

23 VISTA 20
ESCALA 1/100

24 VISTA 21
ESCALA 1/100

25 VISTA 22
ESCALA 1/100

26 VISTA 23
ESCALA 1/100

27 VISTA 24
ESCALA 1/100

28 VISTA 25
ESCALA 1/100

29 VISTA 26
ESCALA 1/100

30 VISTA 27
ESCALA 1/100

31 VISTA 28
ESCALA 1/100

32 VISTA 29
ESCALA 1/100

33 VISTA 30
ESCALA 1/100

34 VISTA 31
ESCALA 1/100

35 VISTA 32
ESCALA 1/100

36 VISTA 33
ESCALA 1/100

37 VISTA 34
ESCALA 1/100

38 VISTA 35
ESCALA 1/100

39 VISTA 36
ESCALA 1/100

40 VISTA 37
ESCALA 1/100

41 VISTA 38
ESCALA 1/100

42 VISTA 39
ESCALA 1/100

43 VISTA 40
ESCALA 1/100

44 VISTA 41
ESCALA 1/100

45 VISTA 42
ESCALA 1/100

46 VISTA 43
ESCALA 1/100

47 VISTA 44
ESCALA 1/100

48 VISTA 45
ESCALA 1/100

49 VISTA 46
ESCALA 1/100

50 VISTA 47
ESCALA 1/100

51 VISTA 48
ESCALA 1/100

52 VISTA 49
ESCALA 1/100

53 VISTA 50
ESCALA 1/100

54 VISTA 51
ESCALA 1/100

55 VISTA 52
ESCALA 1/100

56 VISTA 53
ESCALA 1/100

57 VISTA 54
ESCALA 1/100

58 VISTA 55
ESCALA 1/100

59 VISTA 56
ESCALA 1/100

60 VISTA 57
ESCALA 1/100

61 VISTA 58
ESCALA 1/100

62 VISTA 59
ESCALA 1/100

63 VISTA 60
ESCALA 1/100

64 VISTA 61
ESCALA 1/100

65 VISTA 62
ESCALA 1/100

66 VISTA 63
ESCALA 1/100

67 VISTA 64
ESCALA 1/100

68 VISTA 65
ESCALA 1/100

69 VISTA 66
ESCALA 1/100

70 VISTA 67
ESCALA 1/100

71 VISTA 68
ESCALA 1/100

72 VISTA 69
ESCALA 1/100

73 VISTA 70
ESCALA 1/100

74 VISTA 71
ESCALA 1/100

75 VISTA 72
ESCALA 1/100

76 VISTA 73
ESCALA 1/100

77 VISTA 74
ESCALA 1/100

78 VISTA 75
ESCALA 1/100

79 VISTA 76
ESCALA 1/100

80 VISTA 77
ESCALA 1/100

81 VISTA 78
ESCALA 1/100

82 VISTA 79
ESCALA 1/100