



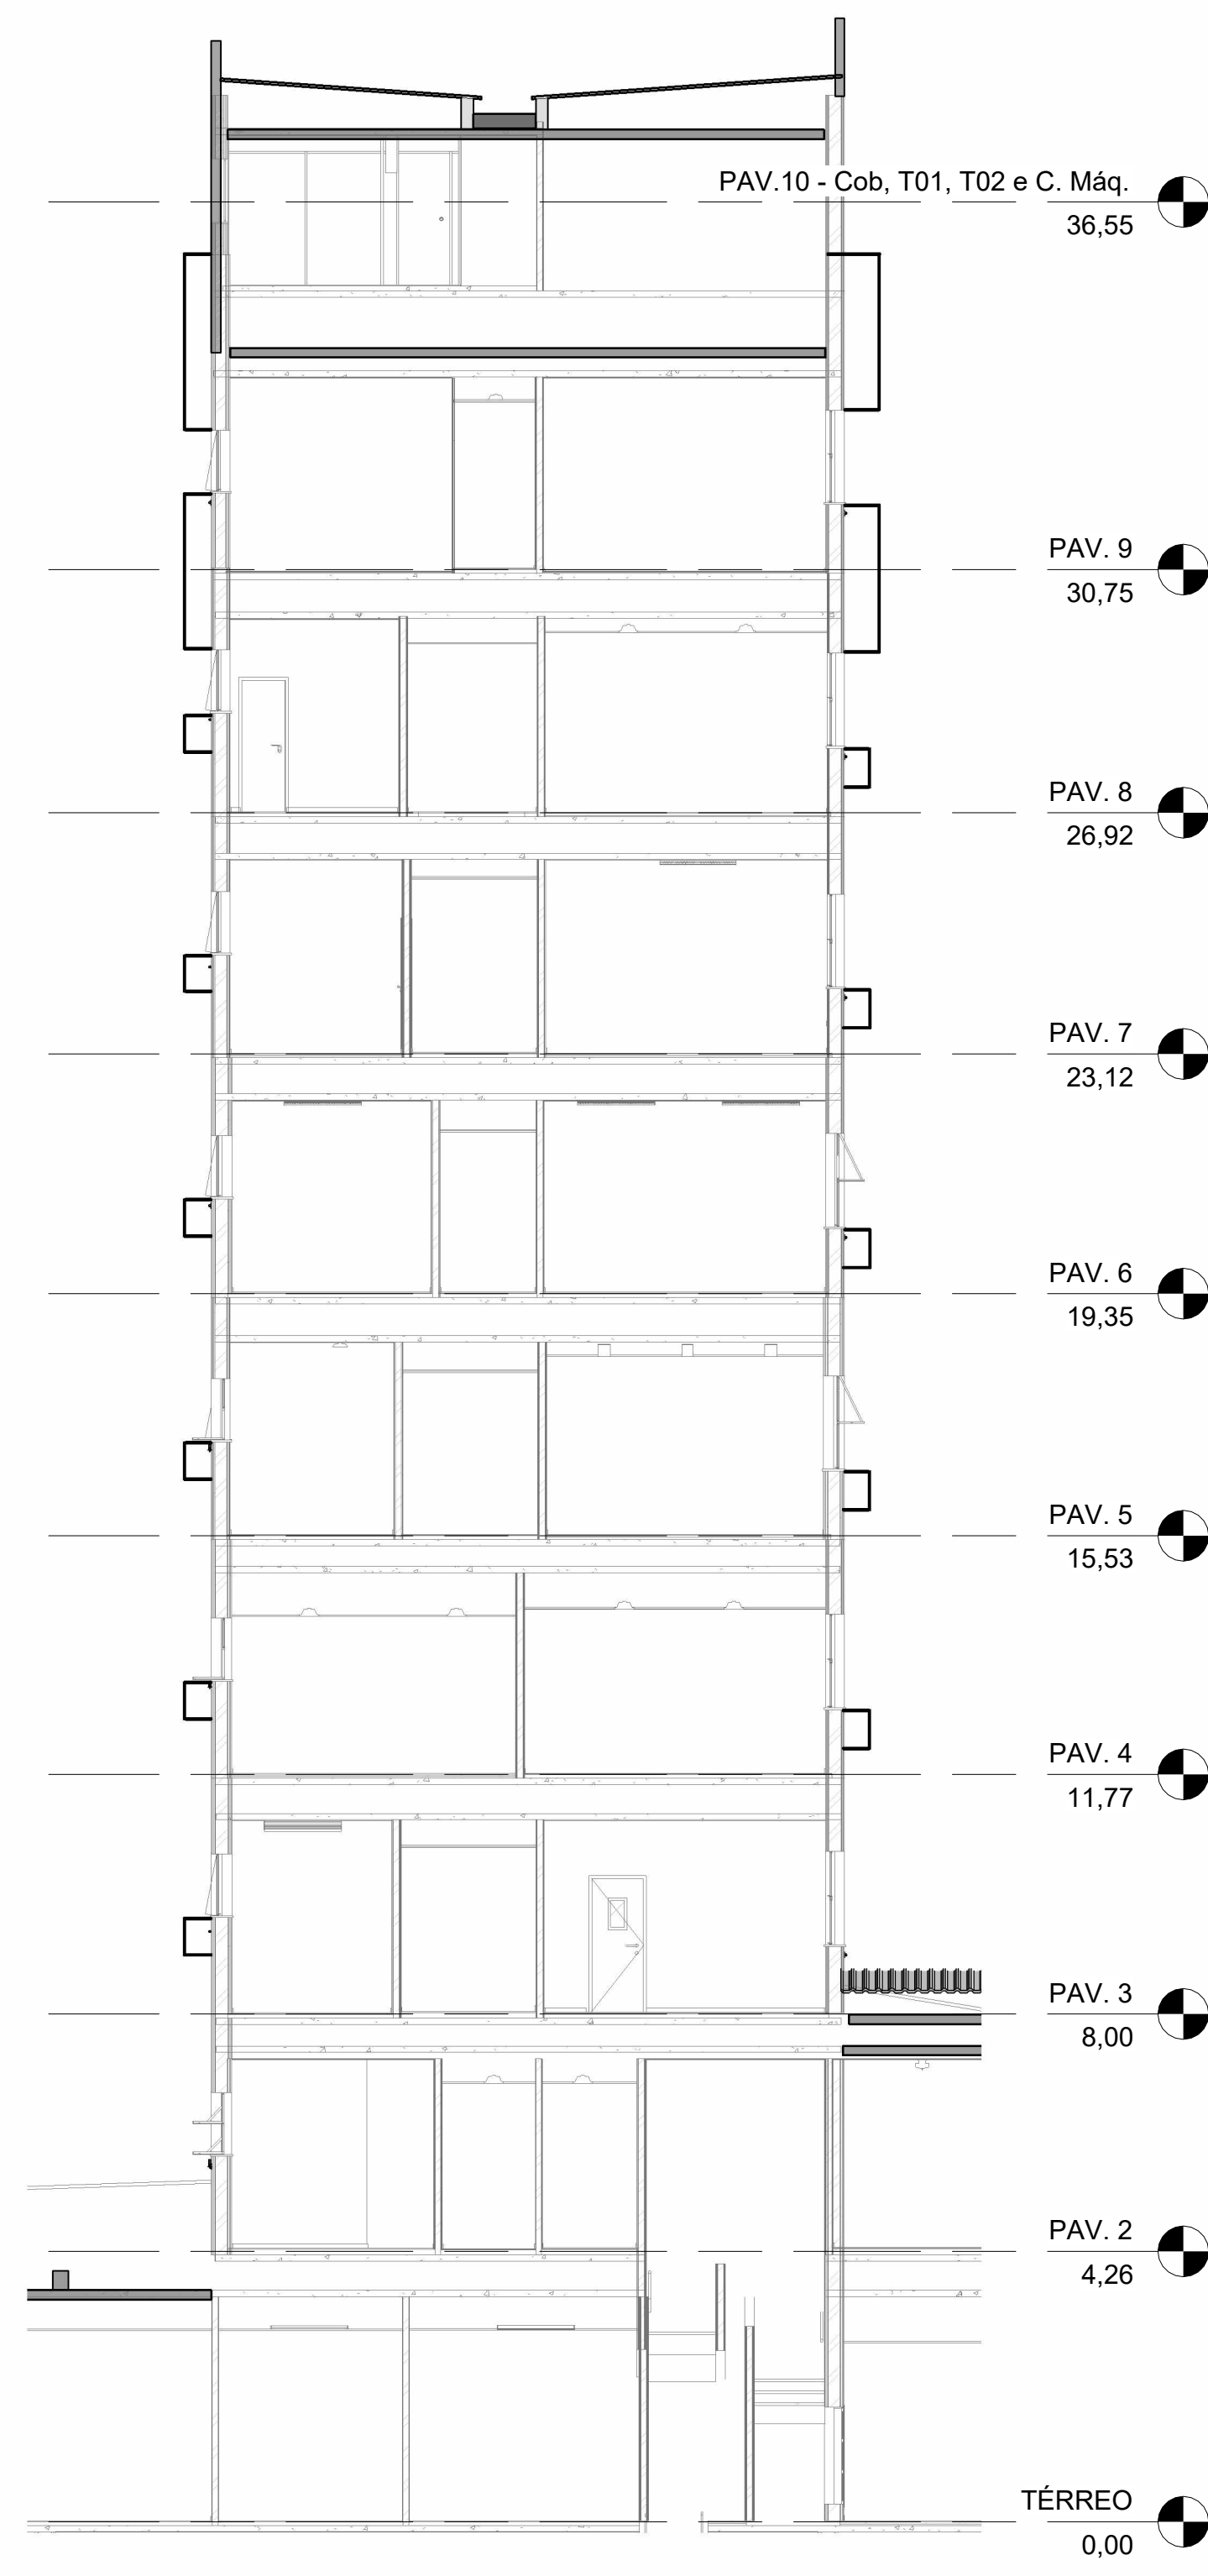

Corte AA
Escala 1 : 100

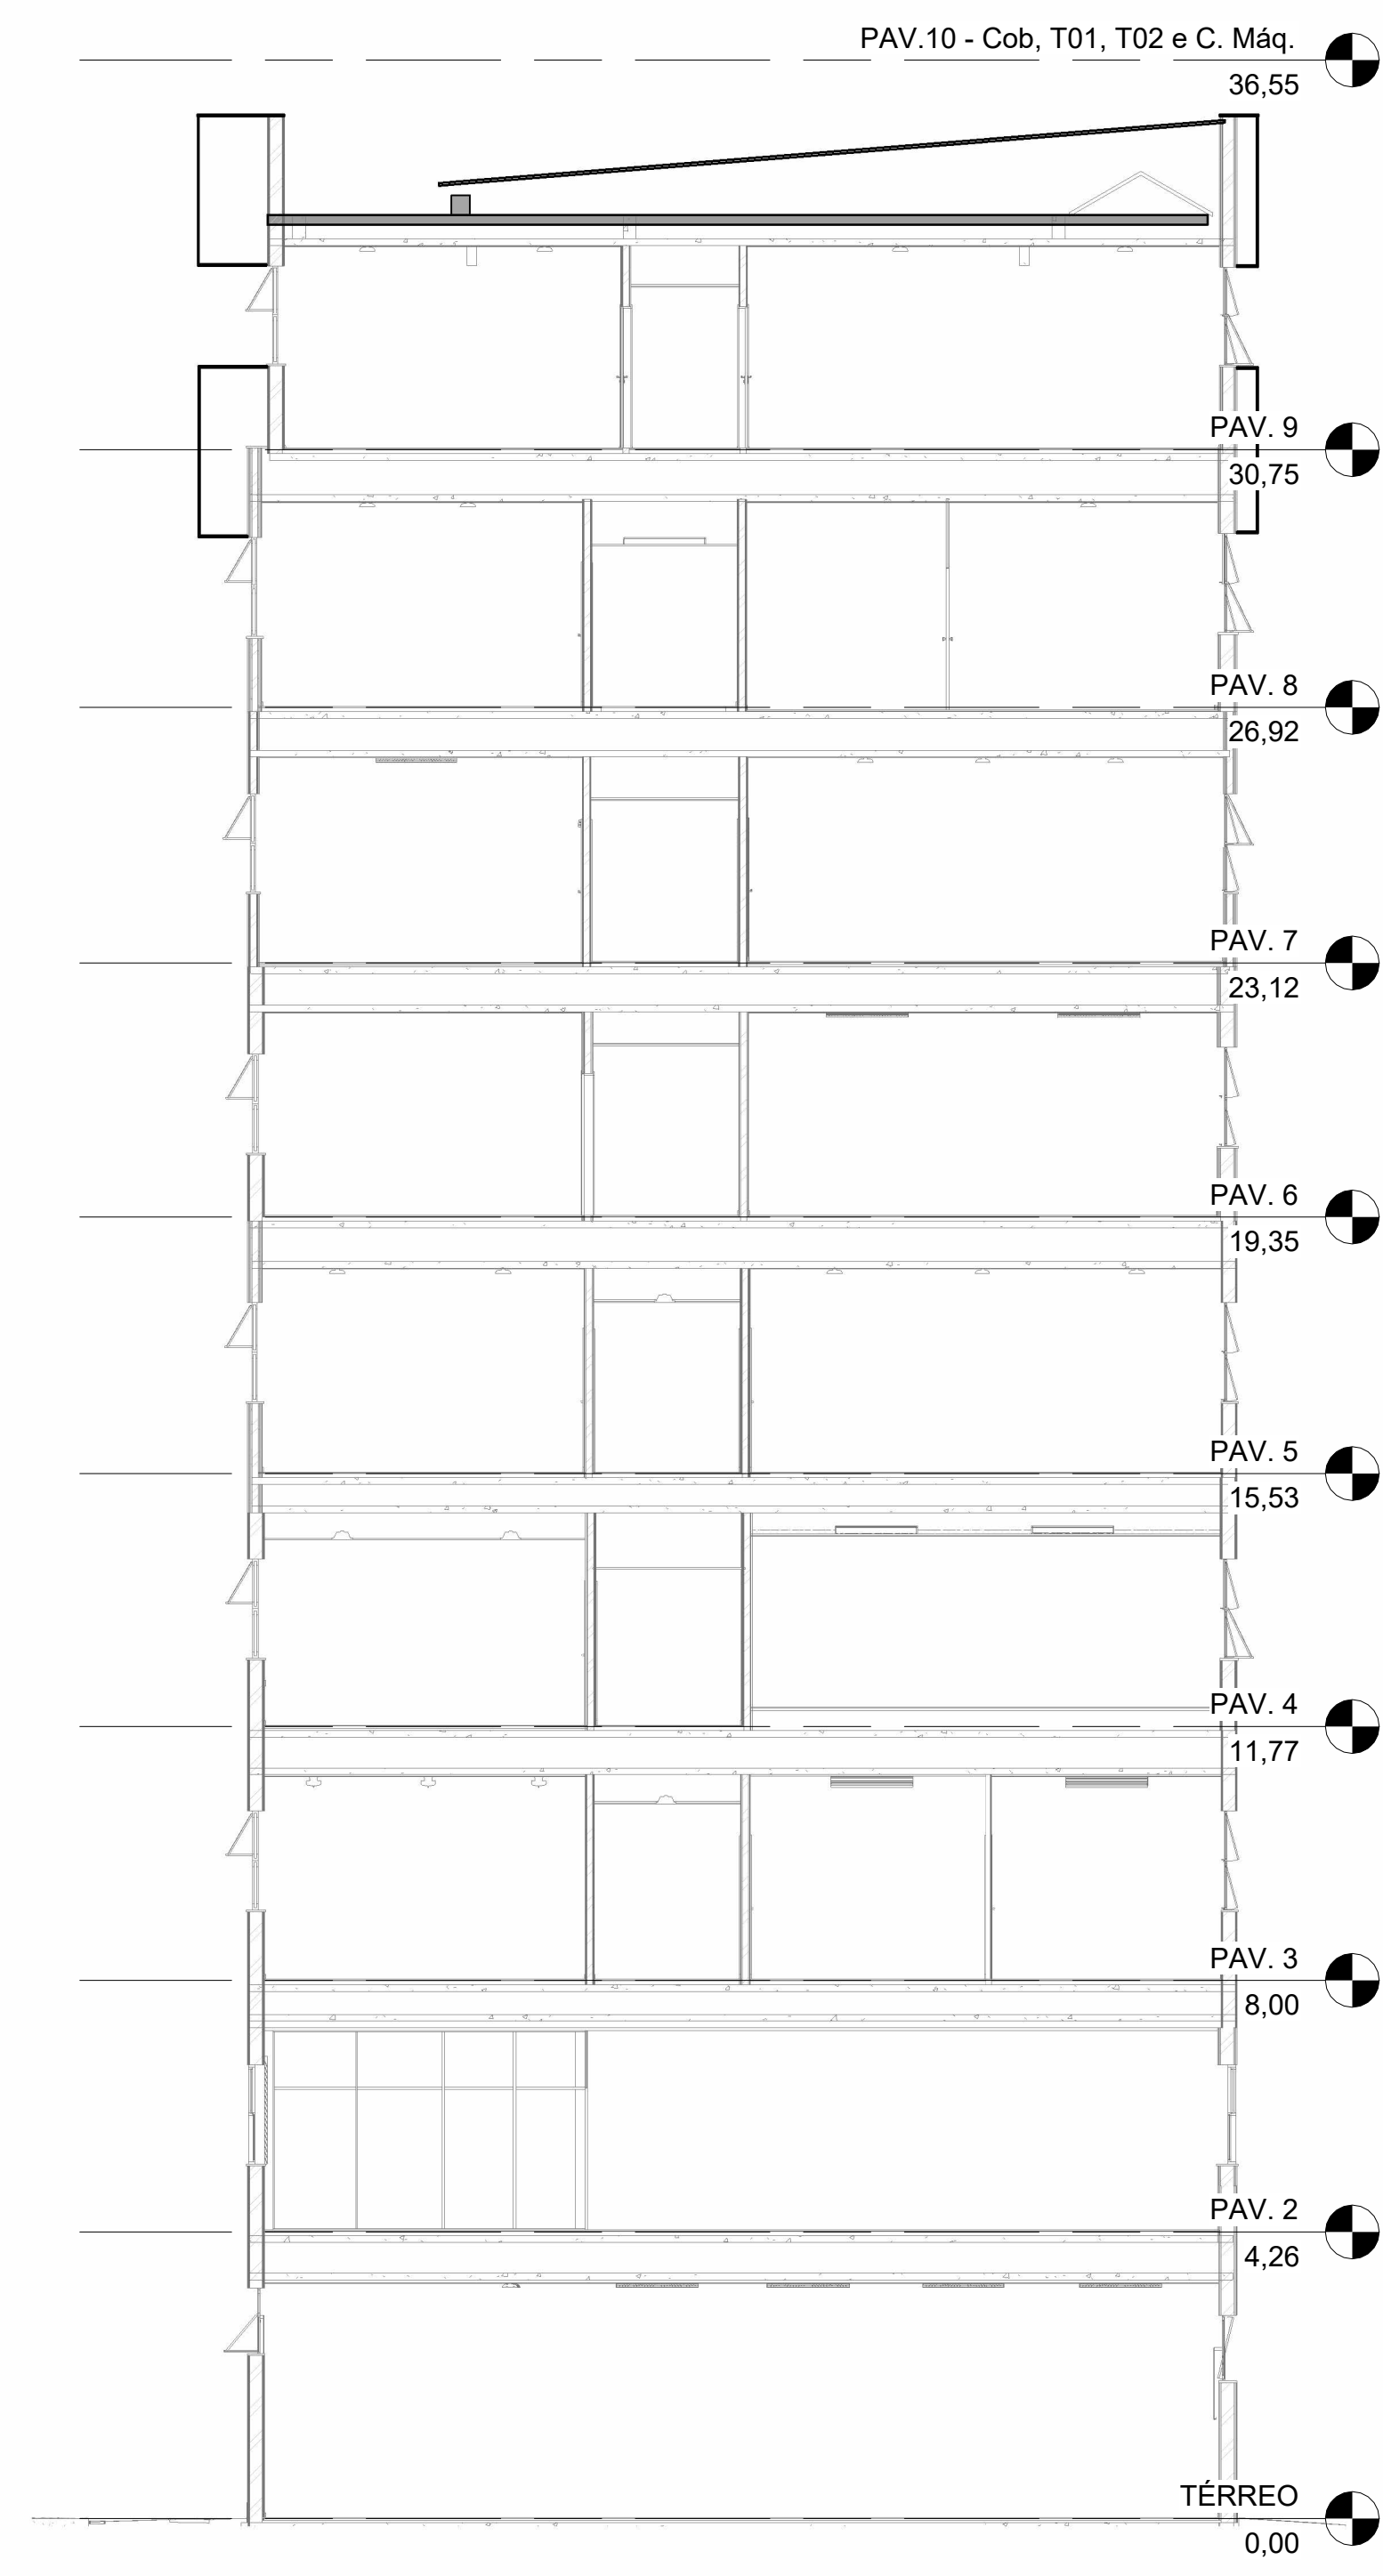

Corte BB
Escala 1 : 100



Corte CC
Escala 1 : 100