



 
 

 
 


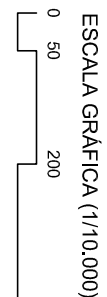


































Escala Gráfica (1/10.000)



LEGENDA


	
---	---	--

NOTAS


- [illegible]

[illegible]

1 PLANTA SITUAÇÃO - TRECHO 2A
ESCALA 1:750

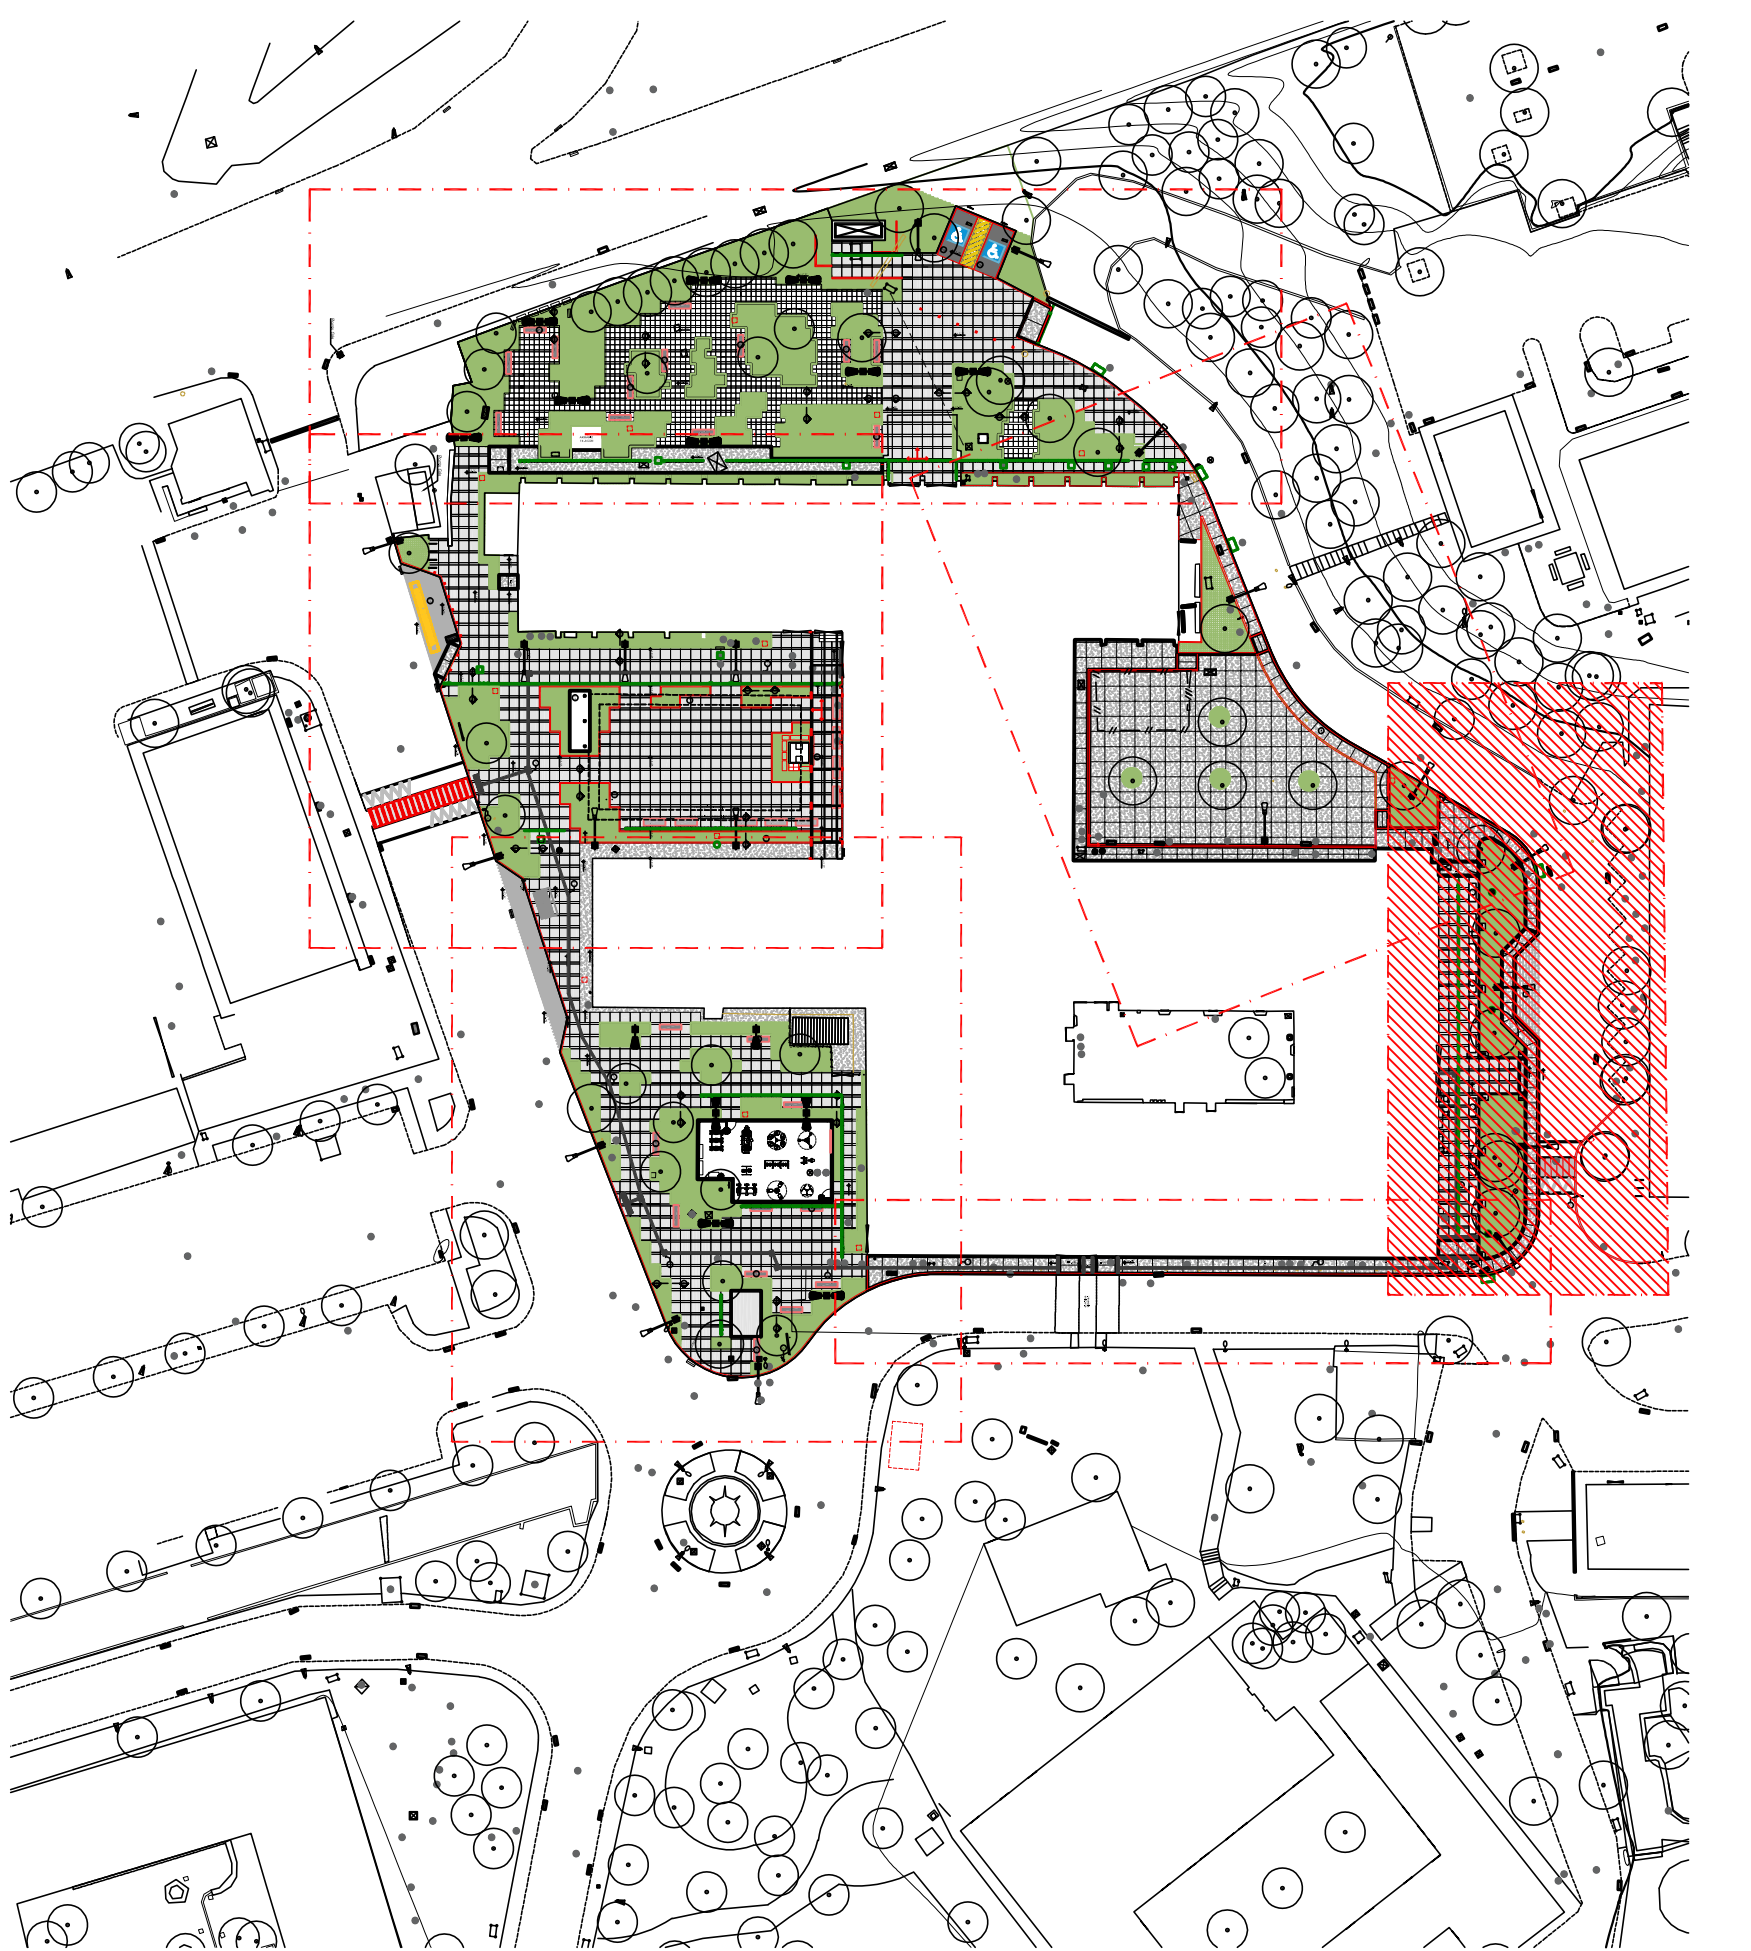

2 PLANTA DEMOLIR CONSTRUIR - TRECHO 2A
ESCALA 1:2000

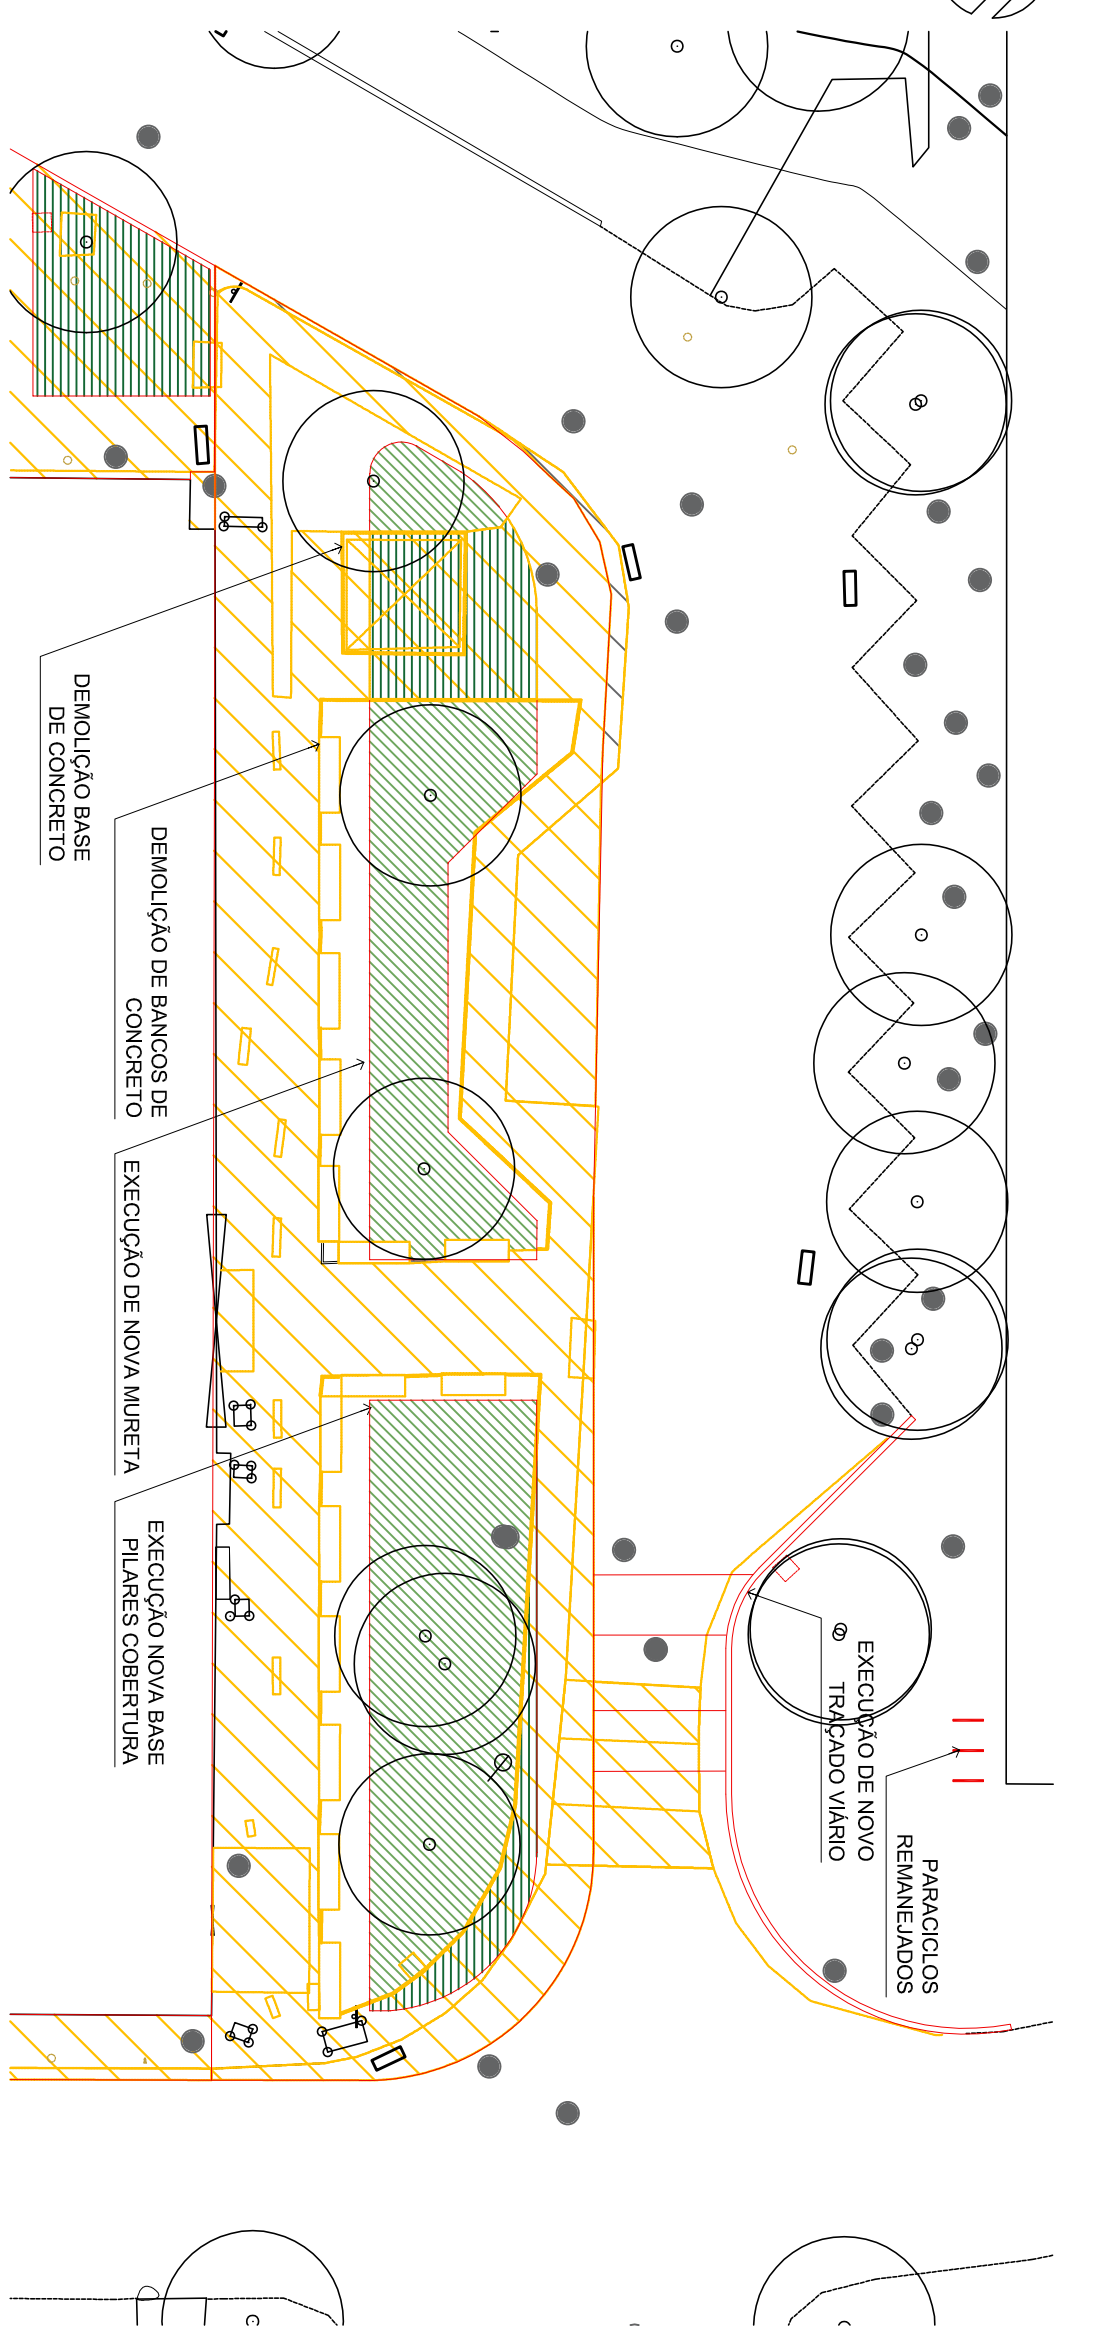

3 PLANTA URBANISMO TRECHO 2A

