





01 COGEAD COPA
ESCALA 1:25

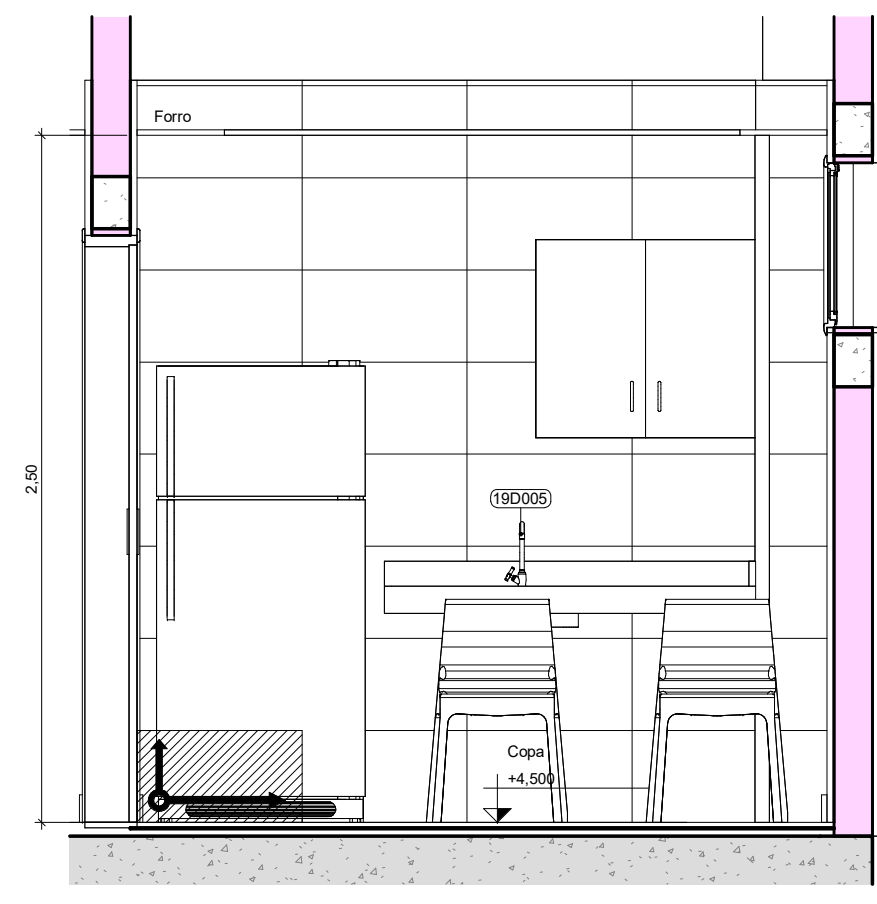


10 | COGEAD COPA_VISTA
ESCALA: 1 : 25

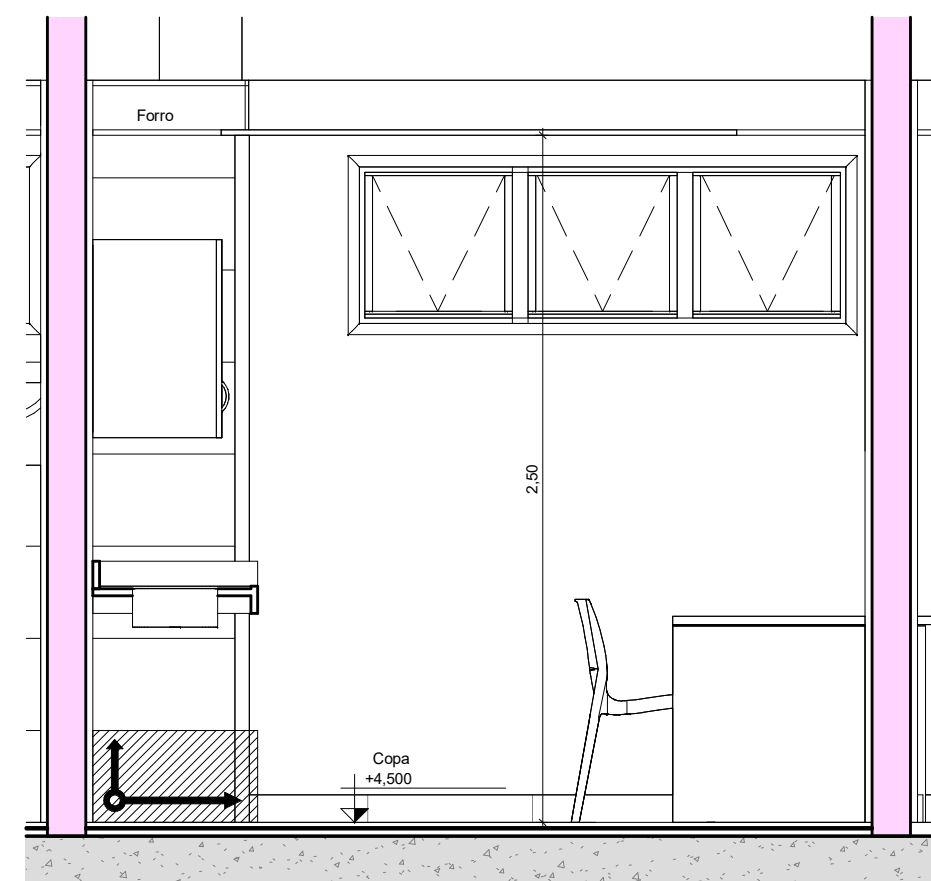



11 | COGEAD COPA_VISTA 2
ESCALA: 1:25

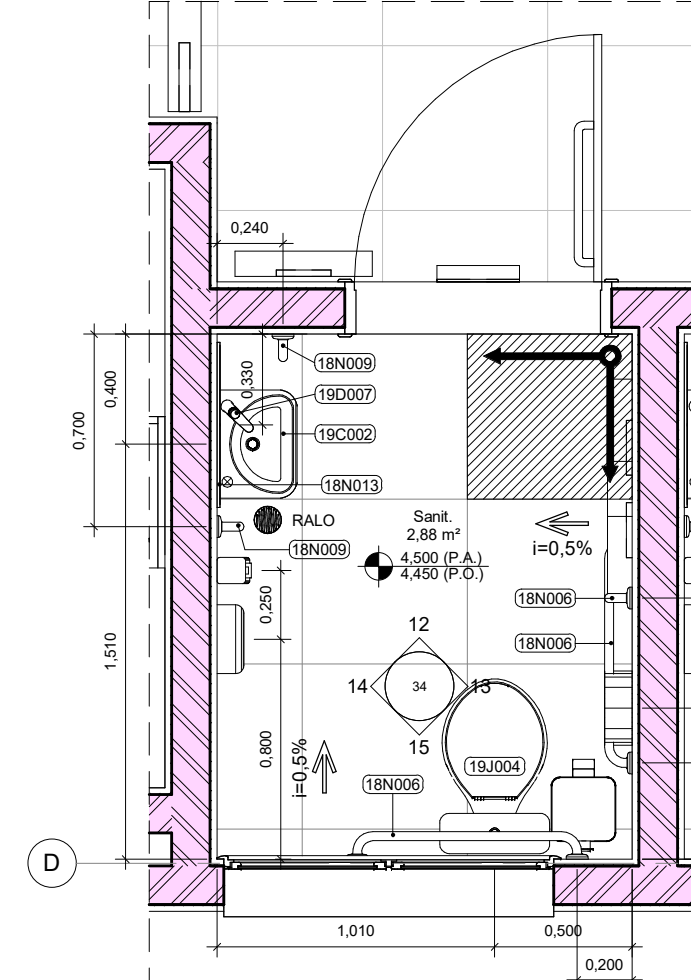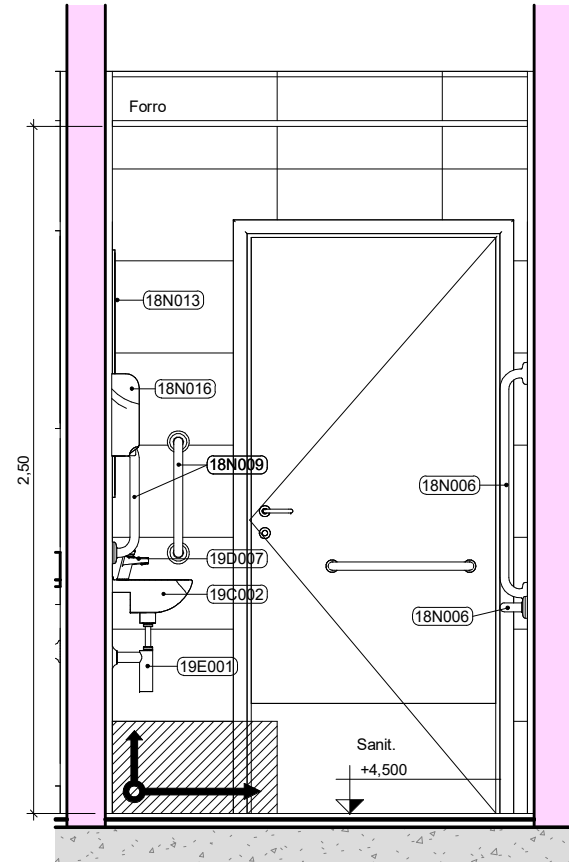021 COGEAD WC MASC
ESCALA 1:25



12 | COGEAD WC MASC_VISTA
ESCALA 1:25

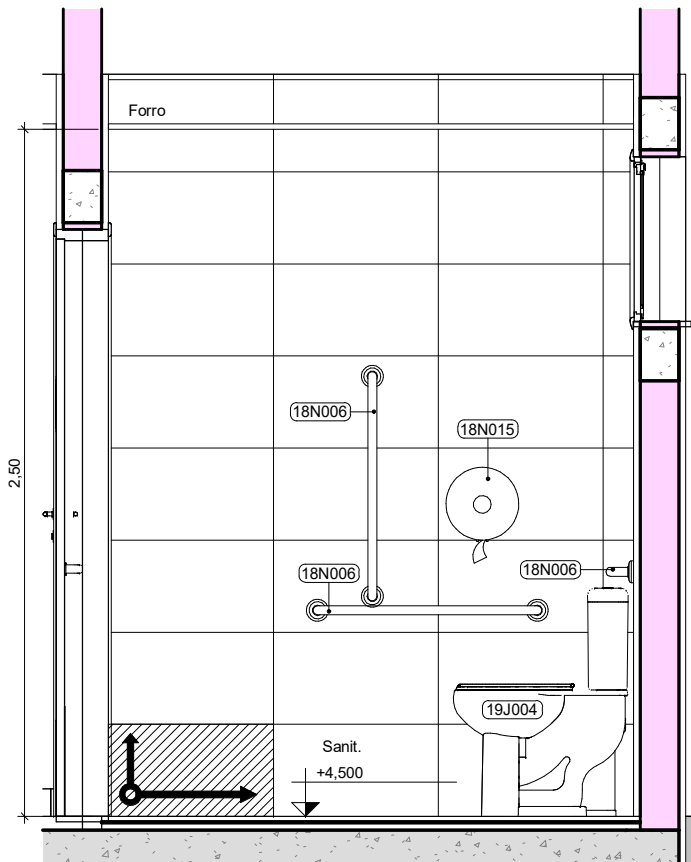


13 | COGEAD WC MASC_VISTA 2
ESCALA 1 : 25

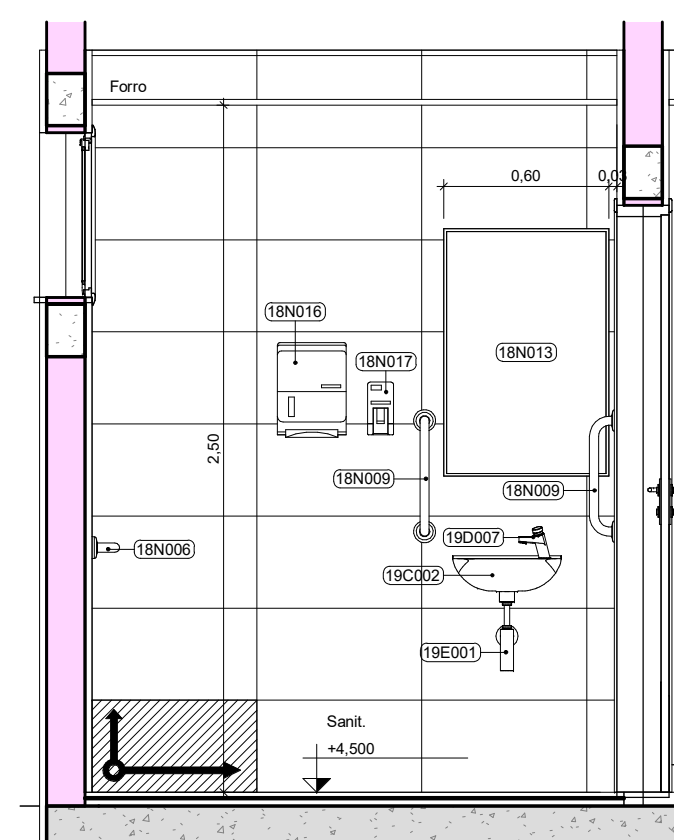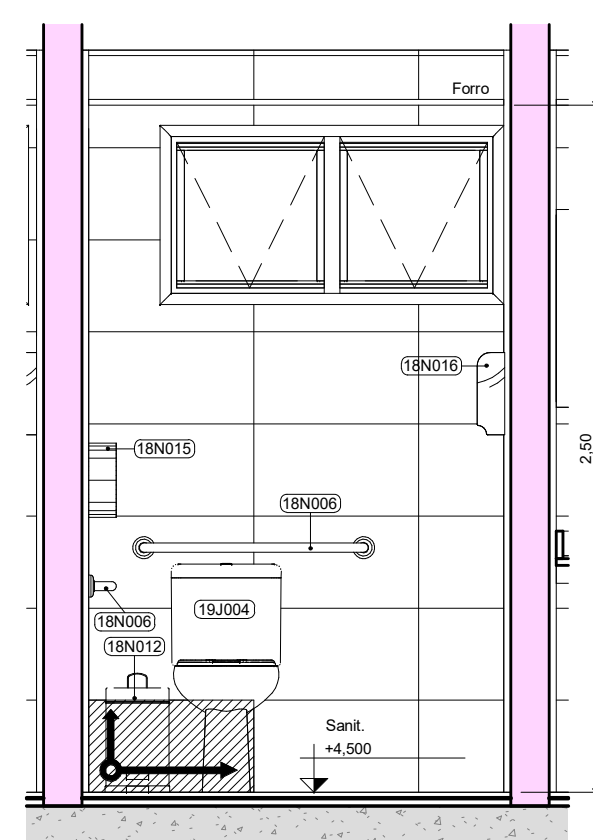14 | COGEAD
ESCALA 1 : 25


15 | COGEAD WC MASC_VISTA
ESCALA 1:25

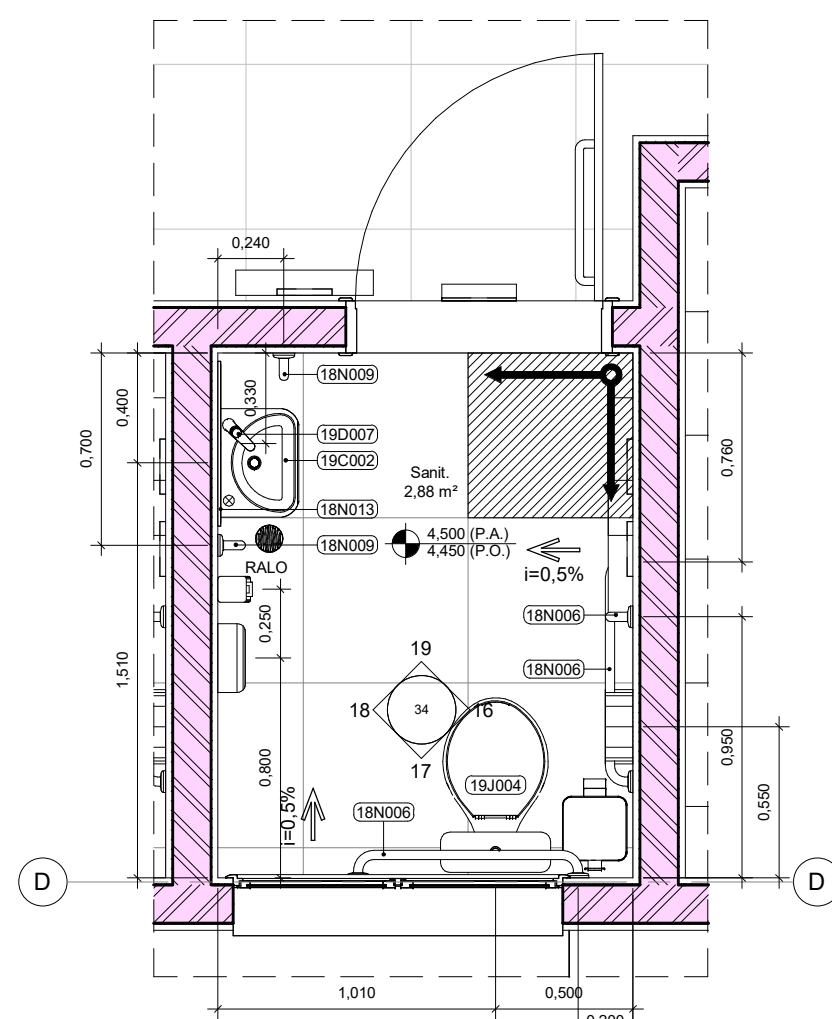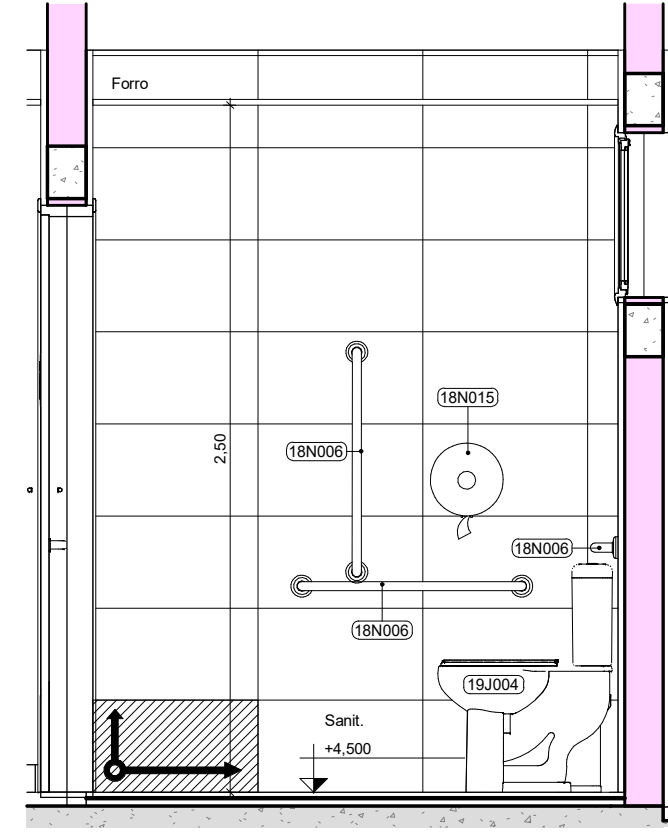03 | COGEAD WC FEM
ESCALA: 1:25


161 COGEAD WC FEM_VISTA 1
ESCALA 1:25

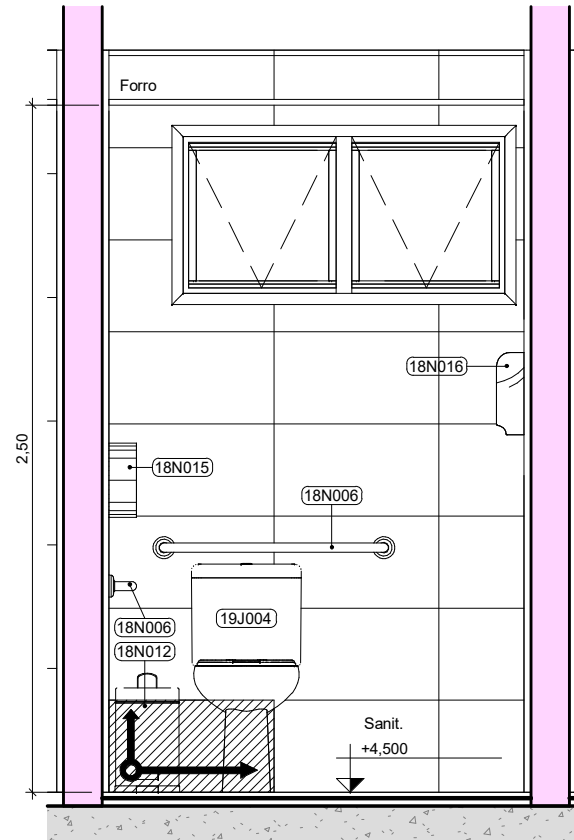


171 COGEAD WC FEM_VISTA 2
ESCALA 1:25

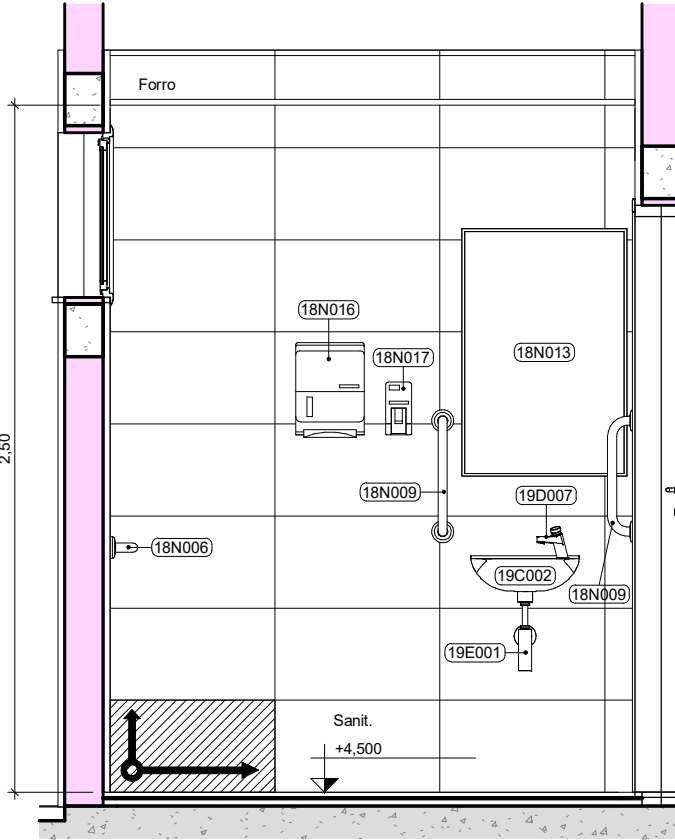


18 | COGEAD WC FEM_VISTA 3
ESCALA 1 : 25

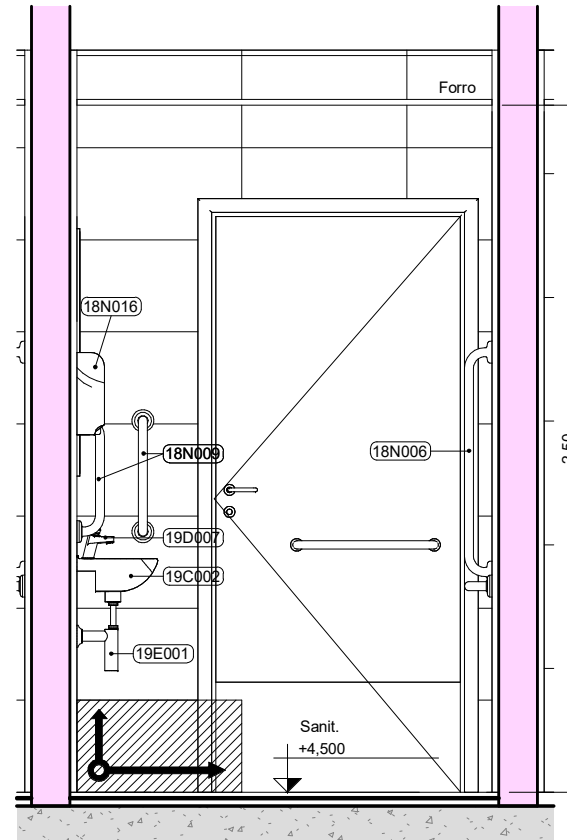


19 | COGEAD WC FEM_VISTA 4
ESCALA 1:25

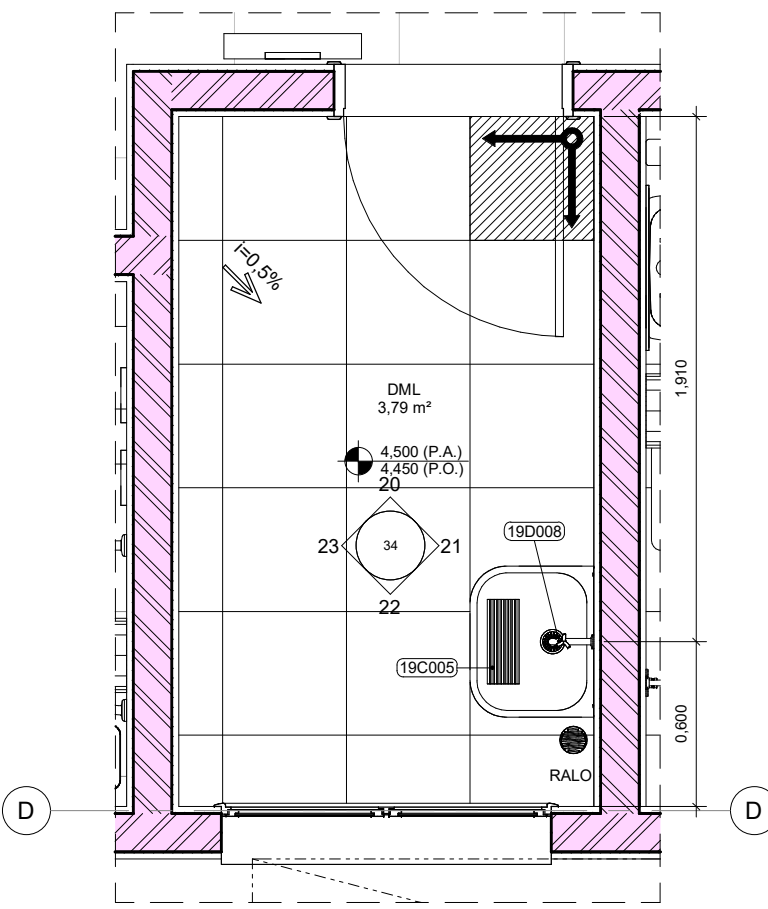


04 | COGEAD DML
ESCALA 1 : 25

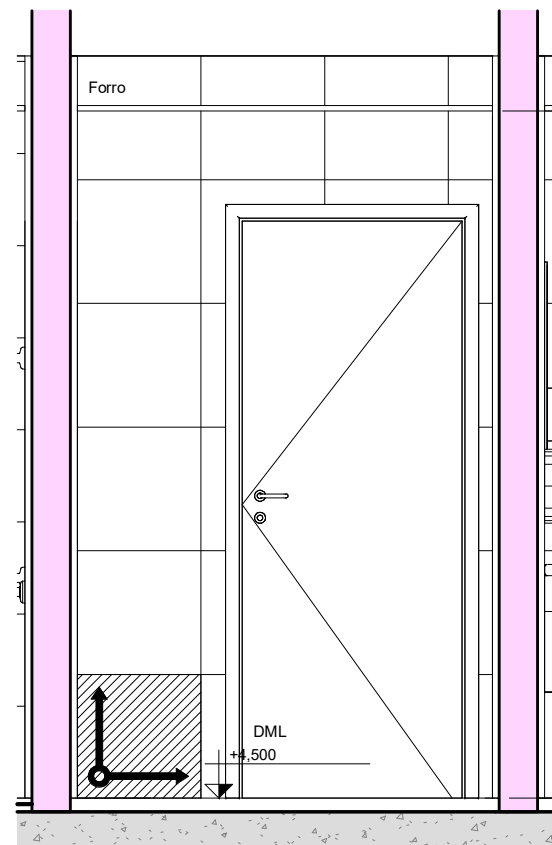


20 | COGEAD DML_VISTA 1
ESCALA 1 : 25

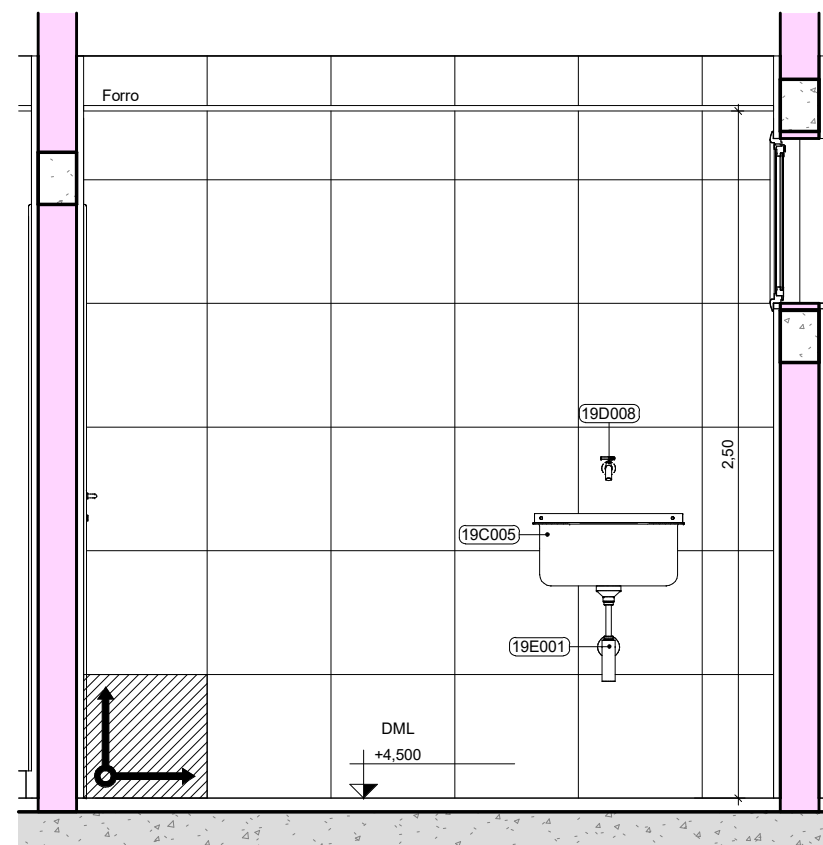


21 | COGEAD DML_VISTA 2
ESCALA 1 : 25

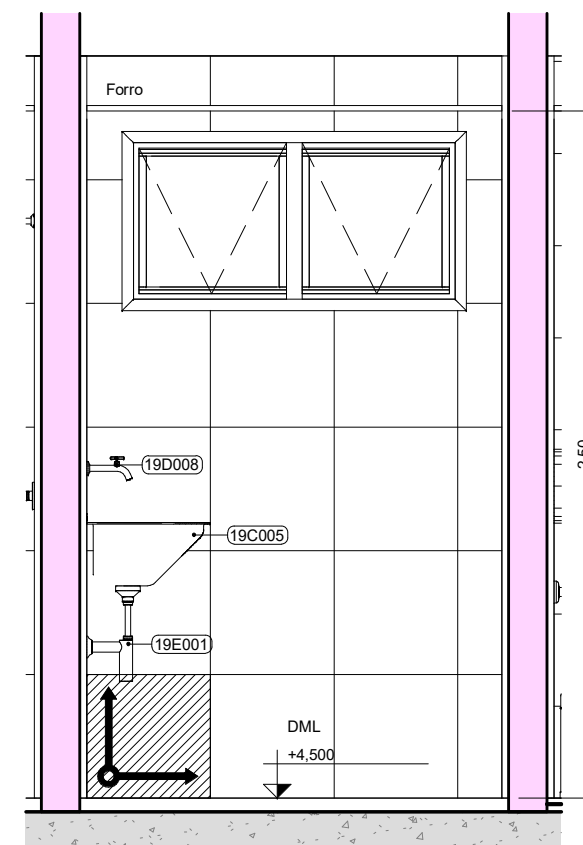

22 | COGEAD DML_VISTA 3
ESCALA 1 : 25

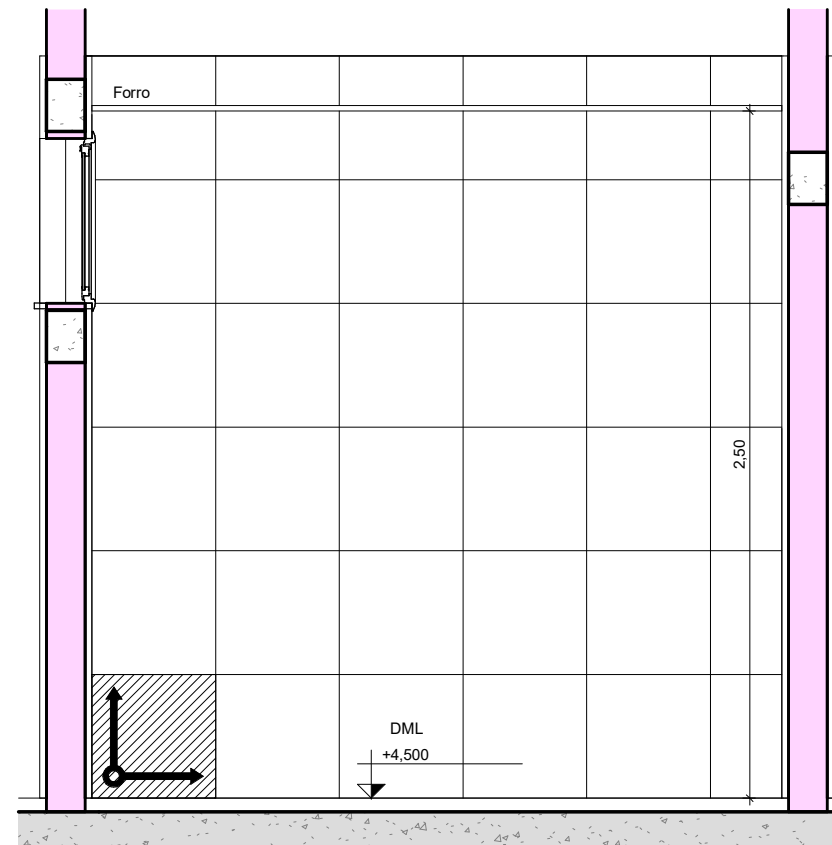

23 | COGEAD DML_VISTA 4
ESCALA 1 : 25

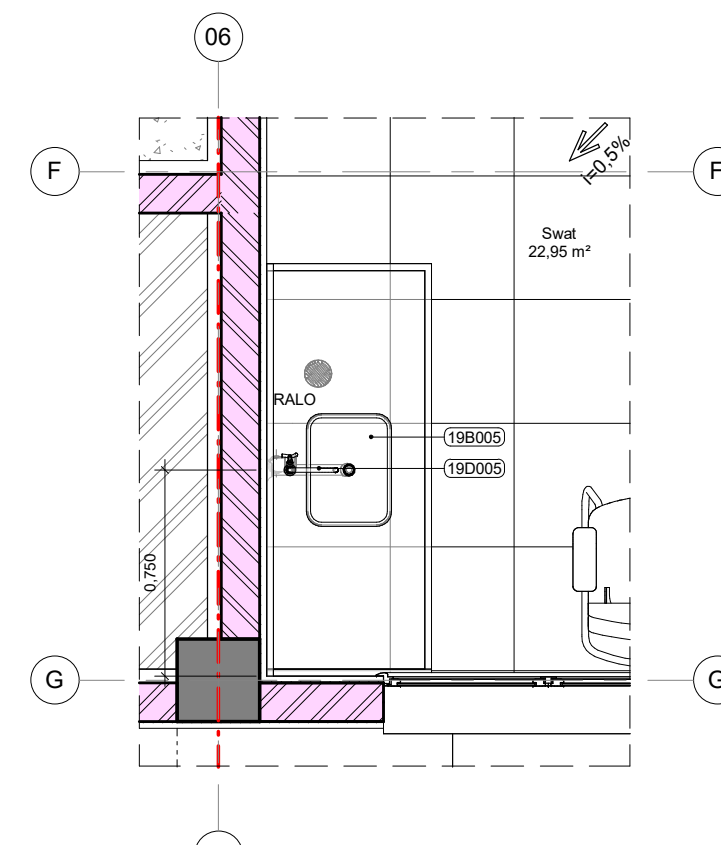

071 SEGETRANS SWAT
ESCALA 1 : 25

[illegible]